

**APARTMENT TYPE 2A.4**

**APARTMENT NUMBERS:**


I.02.03

I.03.03

I.04.03

I.05.03

I.06.03

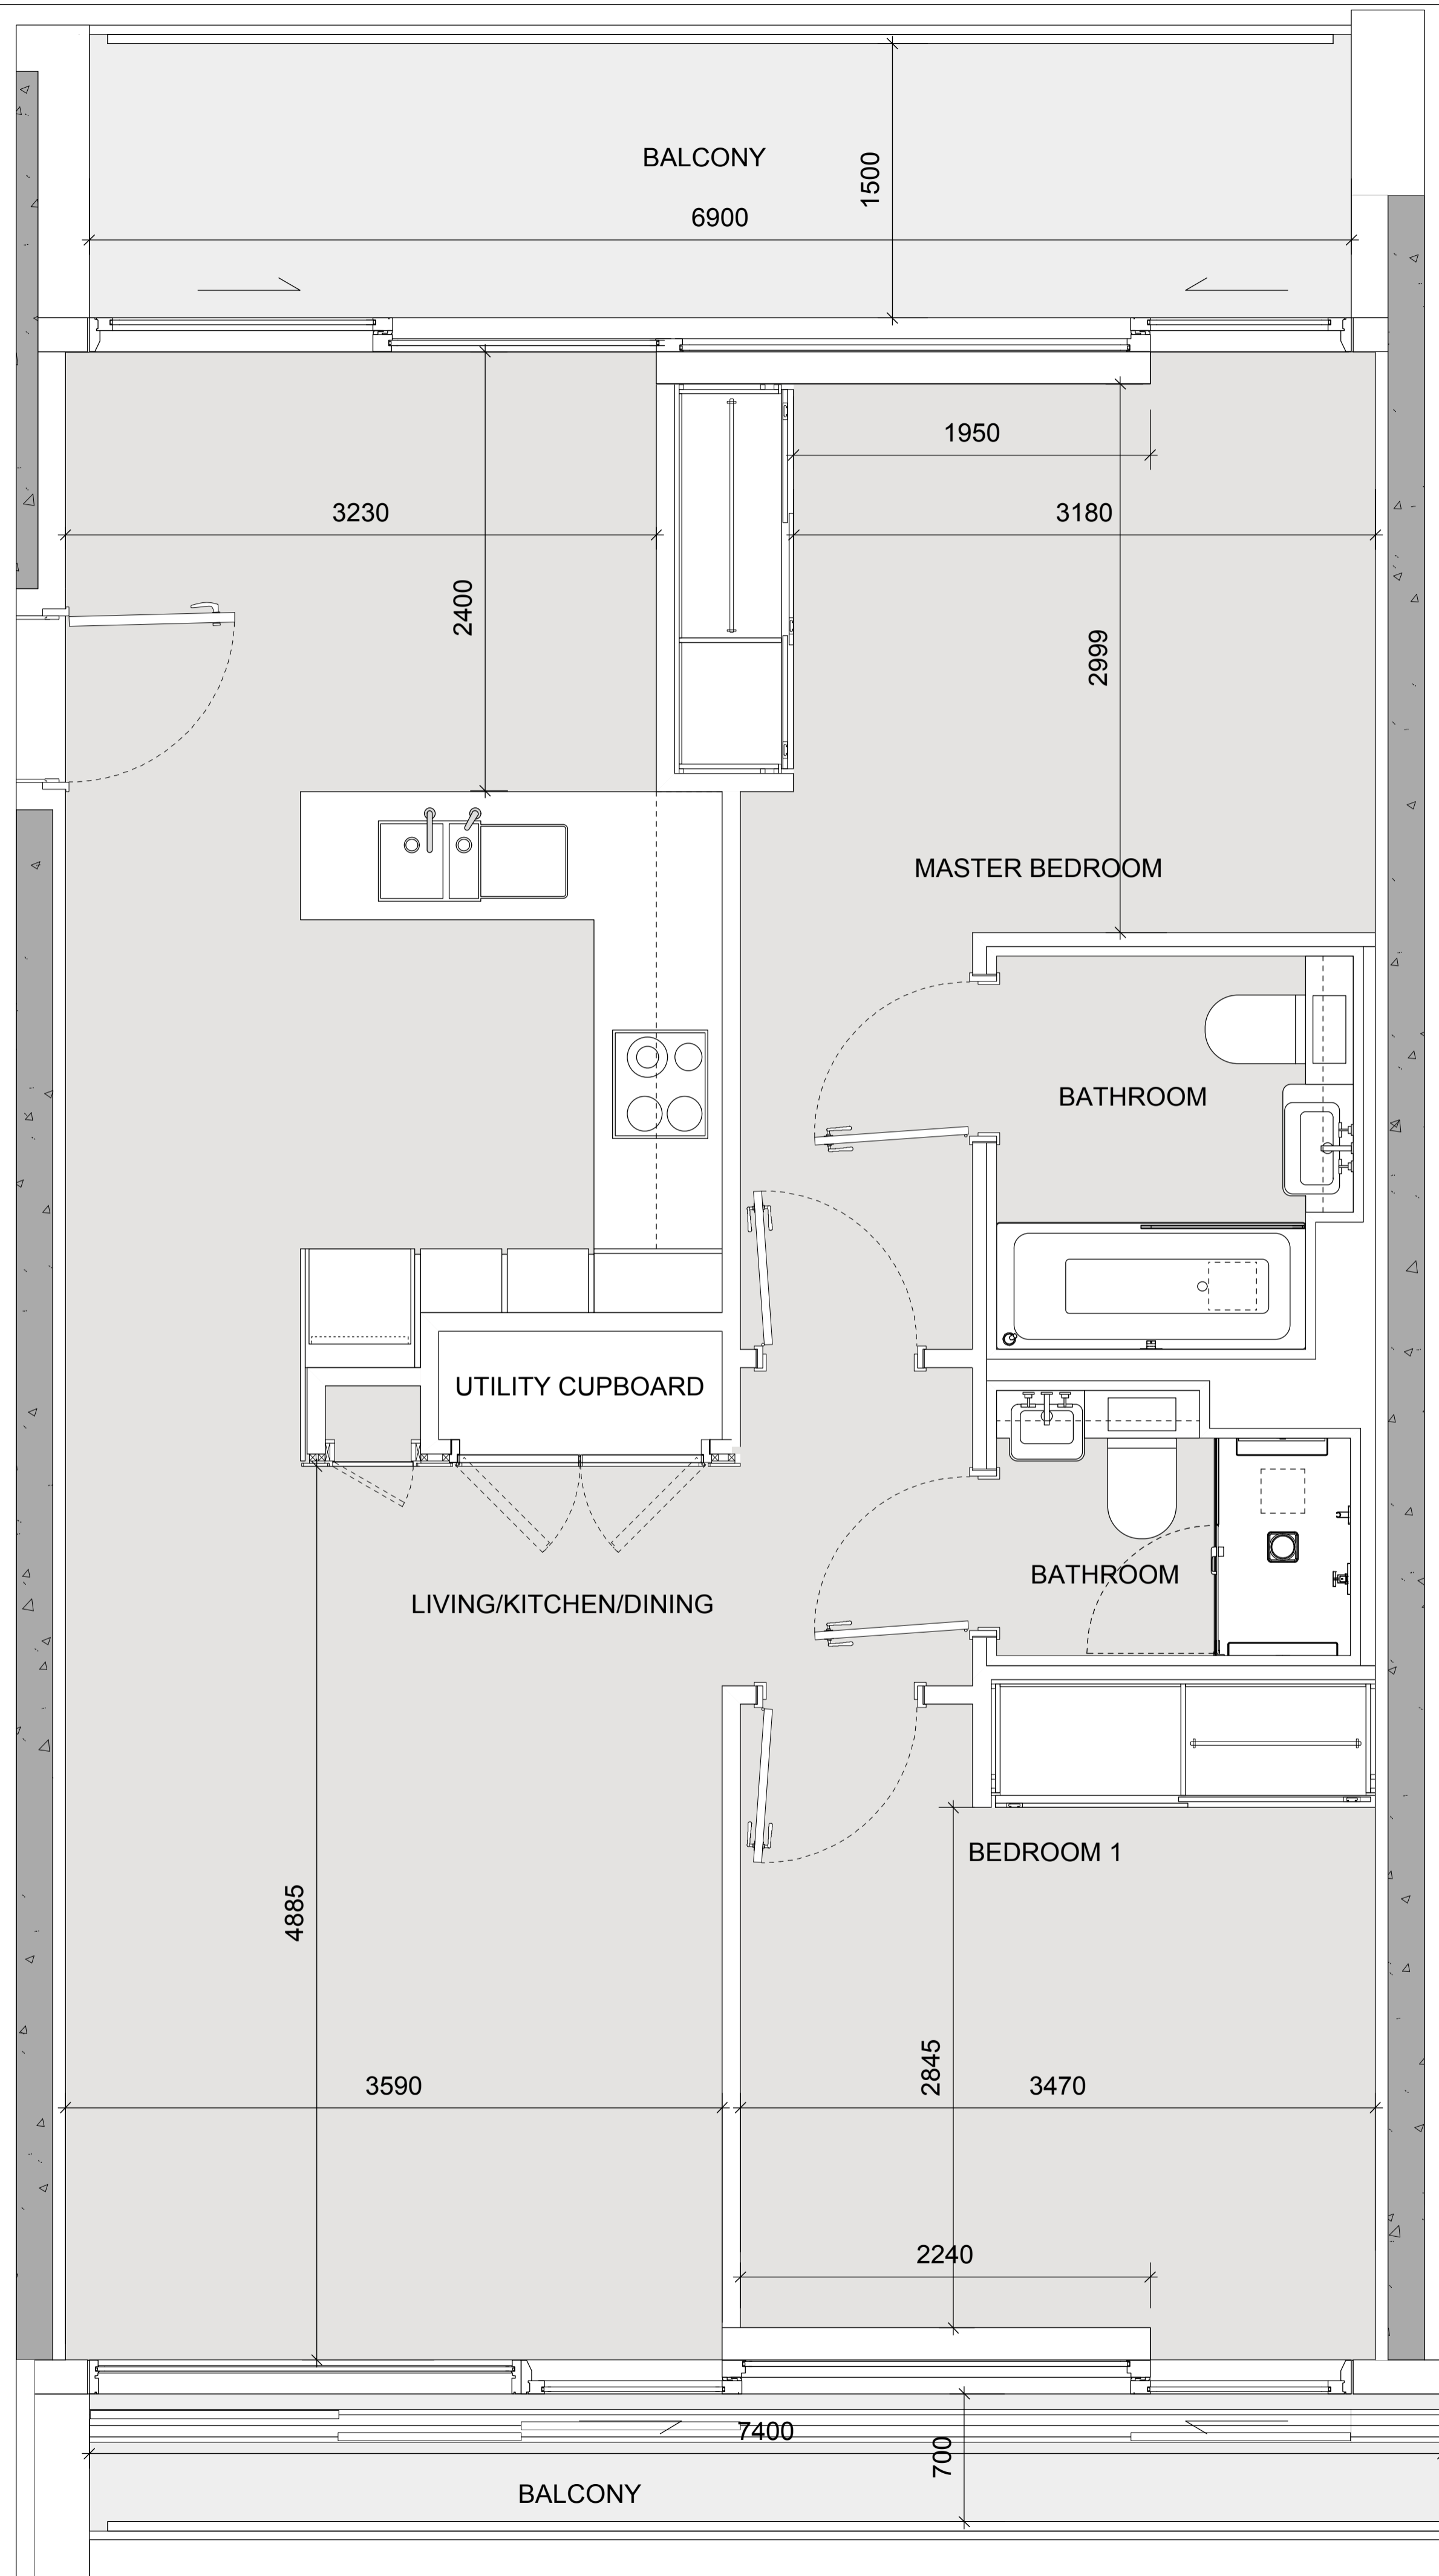

EMPLOYER:  
**carillion**  
 CARILLION PLC  
 BIRCH STREET  
 WOLVERHAMPTON WV1 4HY

THIS DRAWING IS COPYRIGHT © DRMM LIMITED

DO NOT SCALE FROM THIS DRAWING. DRMM LIMITED TAKES NO RESPONSIBILITY FOR ANY DIMENSIONS OBTAINED BY MEASURING OR SCALING FROM THIS DRAWING AND NO RELIANCE MAY BE PLACED ON SUCH DIMENSIONS IF NO DIMENSIONS IS GIVEN. IT IS THE RESPONSIBILITY OF THE CONTRACTOR TO CHECK THE DIMENSIONS OF ALL ELEMENTS FROM THE ARCHITECT'S OR BY SITE MEASUREMENT. THE BOUNDARY OF ALL STRUCTURAL & SERVICE ELEMENTS MUST ALWAYS BE CHECKED AGAINST THE RELEVANT ENGINEERING DRAWINGS. ANY DISCREPANCIES OR DISCREPANCIES BETWEEN DRAWING INFORMATION SHOULD BE BROUGHT TO THE ATTENTION OF THE CONTRACT ADMINISTRATOR.

ALL INTERNAL LAYOUTS ARE INDICATIVE ONLY. ALL THE FURNITURE SHOWN IS FOR ILLUSTRATION ONLY AND WILL NOT BE PROVIDED BY THE DEVELOPER.

ALL DRAWINGS TO BE READ IN CONJUNCTION WITH RELEVANT SPECIFICATIONS AND RELEVANT CONSULTANT REPORTS. INFORMATION.

FOR CDP PACKAGES DRAWINGS REPRESENT DESIGN INTENT ONLY. DETAILED DESIGN RESPONSIBILITY LIES WITH SPECIALIST SUB-CONTRACTOR. FOR EXTENT OF CDP PACKAGES REFER TO ARCHITECTURAL SPECIFICATIONS.

CDM NOTES

CDM REGISTER: FLAGGED HSE ISSUES RELATING TO CONSTRUCTION DESIGN AND MANAGEMENT TO BE ADDRESSED DURING DESIGN DEVELOPMENT. TO BE READ IN CONJUNCTION WITH DESIGN RISK REGISTER AND RESIDUAL RISK REGISTER.

REGISTER ITEM 1

REGISTER ITEM 2

REGISTER ITEM 3

REGISTER ITEM 4

REGISTER ITEM 5

REGISTER ITEM 6

REGISTER ITEM 7

REGISTER ITEM 8

REGISTER ITEM 9

REGISTER ITEM 10

REGISTER ITEM 11

REGISTER ITEM 12

REGISTER ITEM 13

REGISTER ITEM 14

REGISTER ITEM 15

**PRELIMINARY  
 NOT FOR CONSTRUCTION**

**NOTES**

**ALL LAYOUTS AND DIMENSIONS MAY BE SUBJECT TO CHANGE IN LINE WITH THE COORDINATION OF STRUCTURE AND SERVICES, TOGETHER WITH DESIGN DEVELOPMENT AND BUILDING TOLERANCES, OR EVENTS OUTSIDE THE ARCHITECT'S CONTROL. THE ARCHITECT ACCEPTS NO RESPONSIBILITY FOR ANY RESULTING IMPLICATIONS OR DECISIONS, COMMERCIAL OR OTHERWISE, MADE ON THE BASIS OF THIS INFORMATION.**


**00. INFORMATION**

REVISION NOTES


REV	DESCRIPTION	BY	CHK	QA	DATE
00	INFORMATION	SWo	NU		27.11.2015

drmm Ltd  
 de Rijke Nash Morgan Architects  
 Magdalen House, 134-140 Tooley St  
 London SE1 2TU UK  
 T +44 (0)20 7683 0177  
 E mail@drmm.co.uk

**PHASE 1 - KEY**

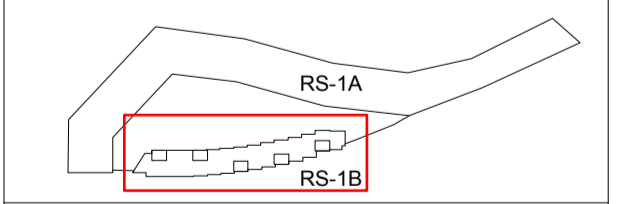

**SITE PLAN - KEY**

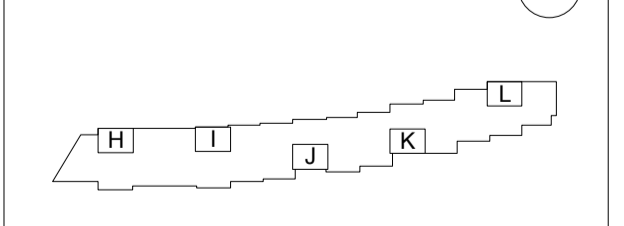

**AUTHOR**  
 drMM ARCHITECTS

**TITLE**  
 RS-1B APARTMENT TYPE 2A.4

PROJECT	SCALE	SIZE
BATTERSEA RS-1B	1:25	A1
DRAWING NO	1:50	A3
		REVISION

338-RS1B-2A4-2015 00