



APARTMENT TYPE 2A.10

APARTMENT NUMBERS:

I.07.03

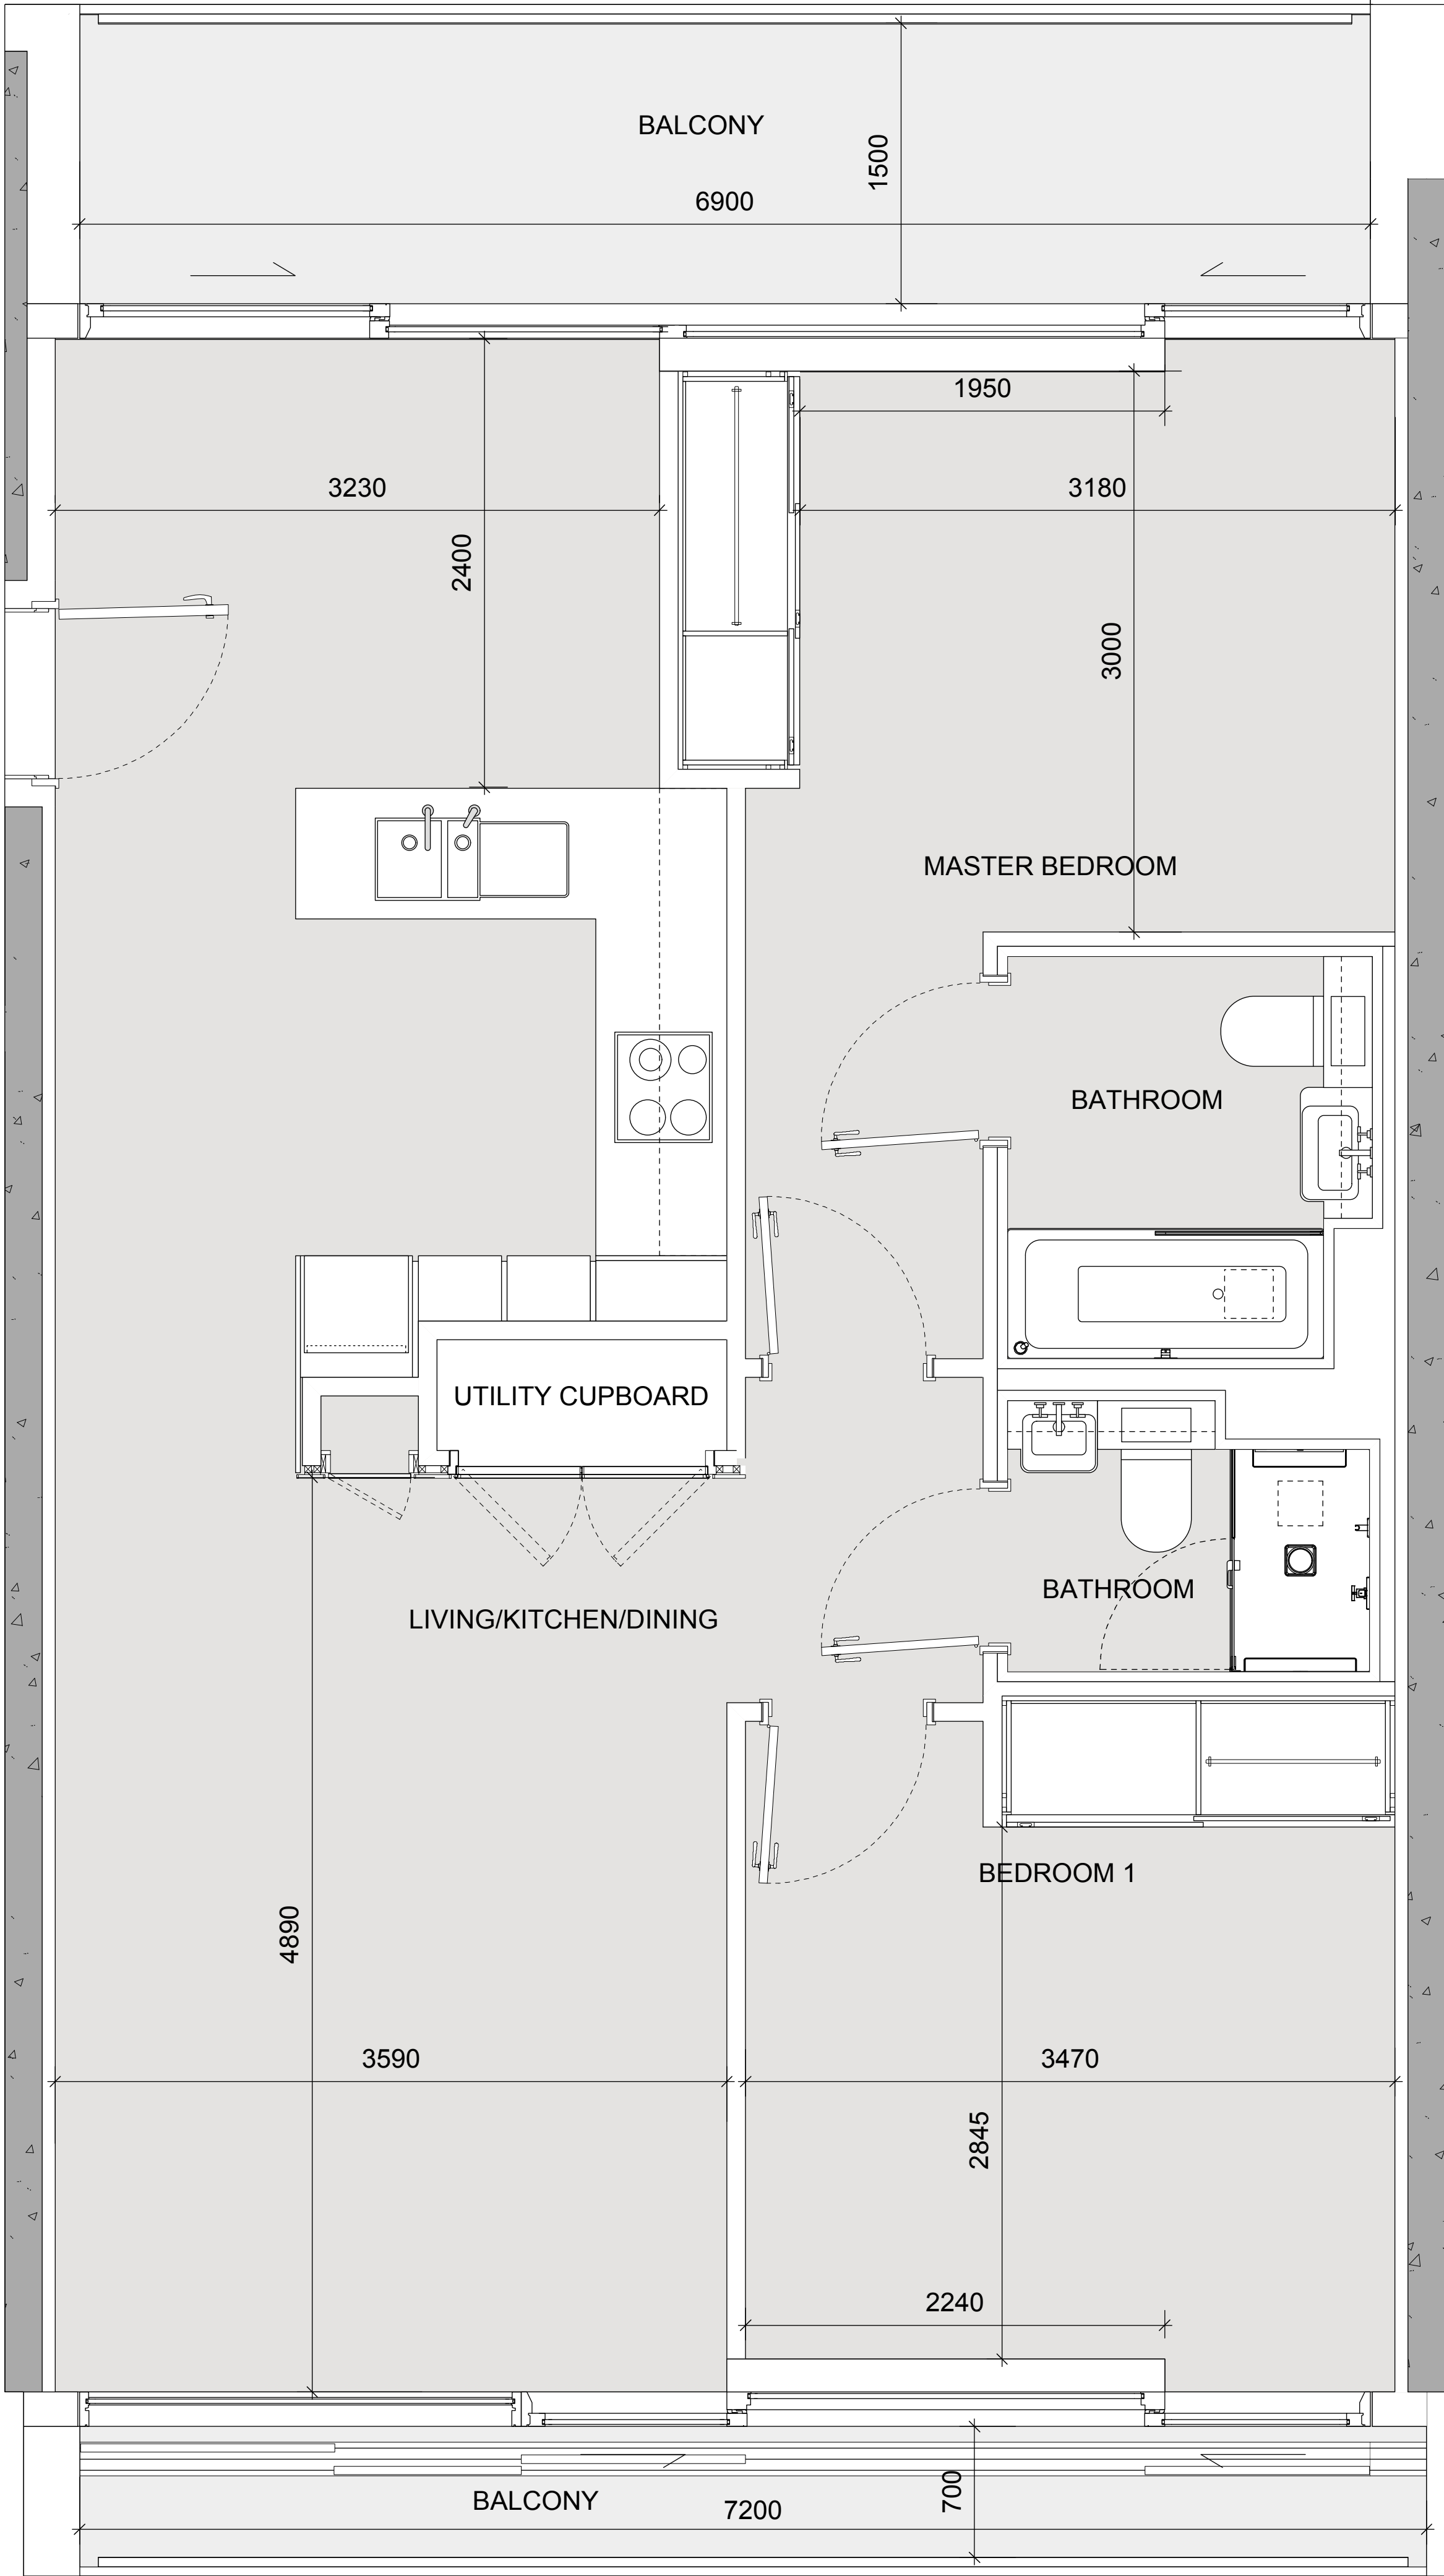



EMPLOYER  
CARILLION PLC  
BIRCH STREET  
WOLVERHAMPTON WV1 4HY

THIS DRAWING IS COPYRIGHT OF dRMM LIMITED.

DO NOT SCALE FROM THIS DRAWING. dRMM LIMITED TAKES NO RESPONSIBILITY FOR ANY DIMENSIONS OBTAINED BY MEASURING OR SCALING FROM THIS DRAWING AND NO RELIANCE MAY BE PLACED ON SUCH DIMENSIONS. IF NO DIMENSION IS GIVEN, IT IS THE RESPONSIBILITY OF THE CLIENT TO ASSESS THE DIMENSIONS SPECIFICALLY FROM THE ARCHITECT OR BY SITE MEASUREMENT. THE SIGNING OF ALL STRUCTURAL & SERVICE ELEMENTS MUST ALWAYS BE CHECKED AGAINST THE RELEVANT ENGINEERING DRAWINGS. ANY OMISSION OR DISCREPANCY BETWEEN DRAWING INFORMATION SHOULD BE BROUGHT TO THE ATTENTION OF THE CONTRACT ADMINISTRATOR.

ALL INTERNAL LAYOUTS ARE INDICATIVE ONLY.  
ALL THE FOOTPRINTS SHOWN IS FOR ILLUSTRATION ONLY AND WILL NOT BE PROVIDED BY THE DEVELOPER.

ALL DRAWINGS TO BE READ IN CONJUNCTION WITH RELEVANT SPECIFICATIONS AND RELEVANT CONSULTANT REPORTS / INFORMATION.

FOR CDP PACKAGES DRAWINGS REPRESENT DESIGN INTENT ONLY. DETAILED DESIGN RESPONSIBILITY LIES WITH SPECIALIST SUB-CONTRACTOR. FOR EXTENT OF CDP PACKAGES REFER TO ARCHITECTURAL SPECIFICATIONS.

CDM NOTES  
CDM REGISTER: FLAGGED HAS ISSUES RELATING TO CONSTRUCTION DESIGN AND MANAGEMENT TO BE ADDRESSED DURING DESIGN DEVELOPMENT. TO BE READ IN CONJUNCTION WITH DESIGN RISK REGISTER AND RESidual RISK REGISTER.  
REGISTER ITEM 1  
REGISTER ITEM 2  
PRELIMINARY  
NOT FOR CONSTRUCTION

NOTES  
ALL LAYOUTS AND DIMENSIONS MAY BE SUBJECT TO CHANGE IN LINE WITH THE COORDINATION OF STRUCTURE AND SERVICES, TOGETHER WITH DESIGN DEVELOPMENT AND BUILDING TOLERANCES, OR EVENTS OUTSIDE THE ARCHITECT'S CONTROL. THE ARCHITECT ACCEPTS NO RESPONSIBILITY FOR ANY RESULTING IMPLICATIONS OR DECISIONS, COMMERCIAL OR OTHERWISE, MADE ON THE BASIS OF THIS INFORMATION.

00. INFORMATION


REVISION NOTES

REV	DESCRIPTION	BY	CHK	QA	DATE
00	INFORMATION	SWo	NU		27.11.2015




dRMM Ltd  
de Rijke Marsh Morgan Architects  
Magdalen House, 13b-14b Tooley St  
London SE1 2TU UK  
T +44 (0)20 7683 0777  
E mail@dRMM.co.uk

PHASE 1 - KEY

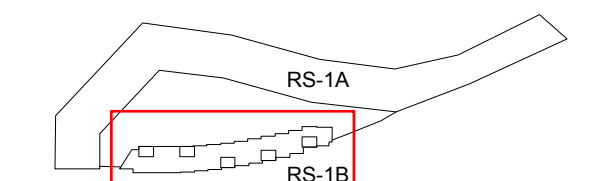

SITE PLAN - KEY

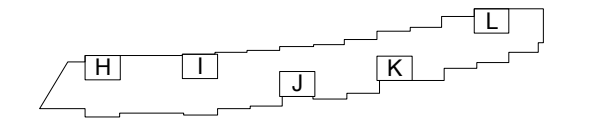

AUTHOR  
dRMM ARCHITECTS

TITLE  
RS-1B APARTMENT TYPE 2A.10

PROJECT	SCALE	SIZE
BATTERSEA RS-1B	1:25	A1
DRAWING NO	1:50	A3
		REVISION

338-RS1B-2A10-202100