

APARTMENT TYPE 2C.2

APARTMENT NUMBERS:

K.02.03


K.03.03

K.04.03

K.05.03

K.06.03

K.07.03

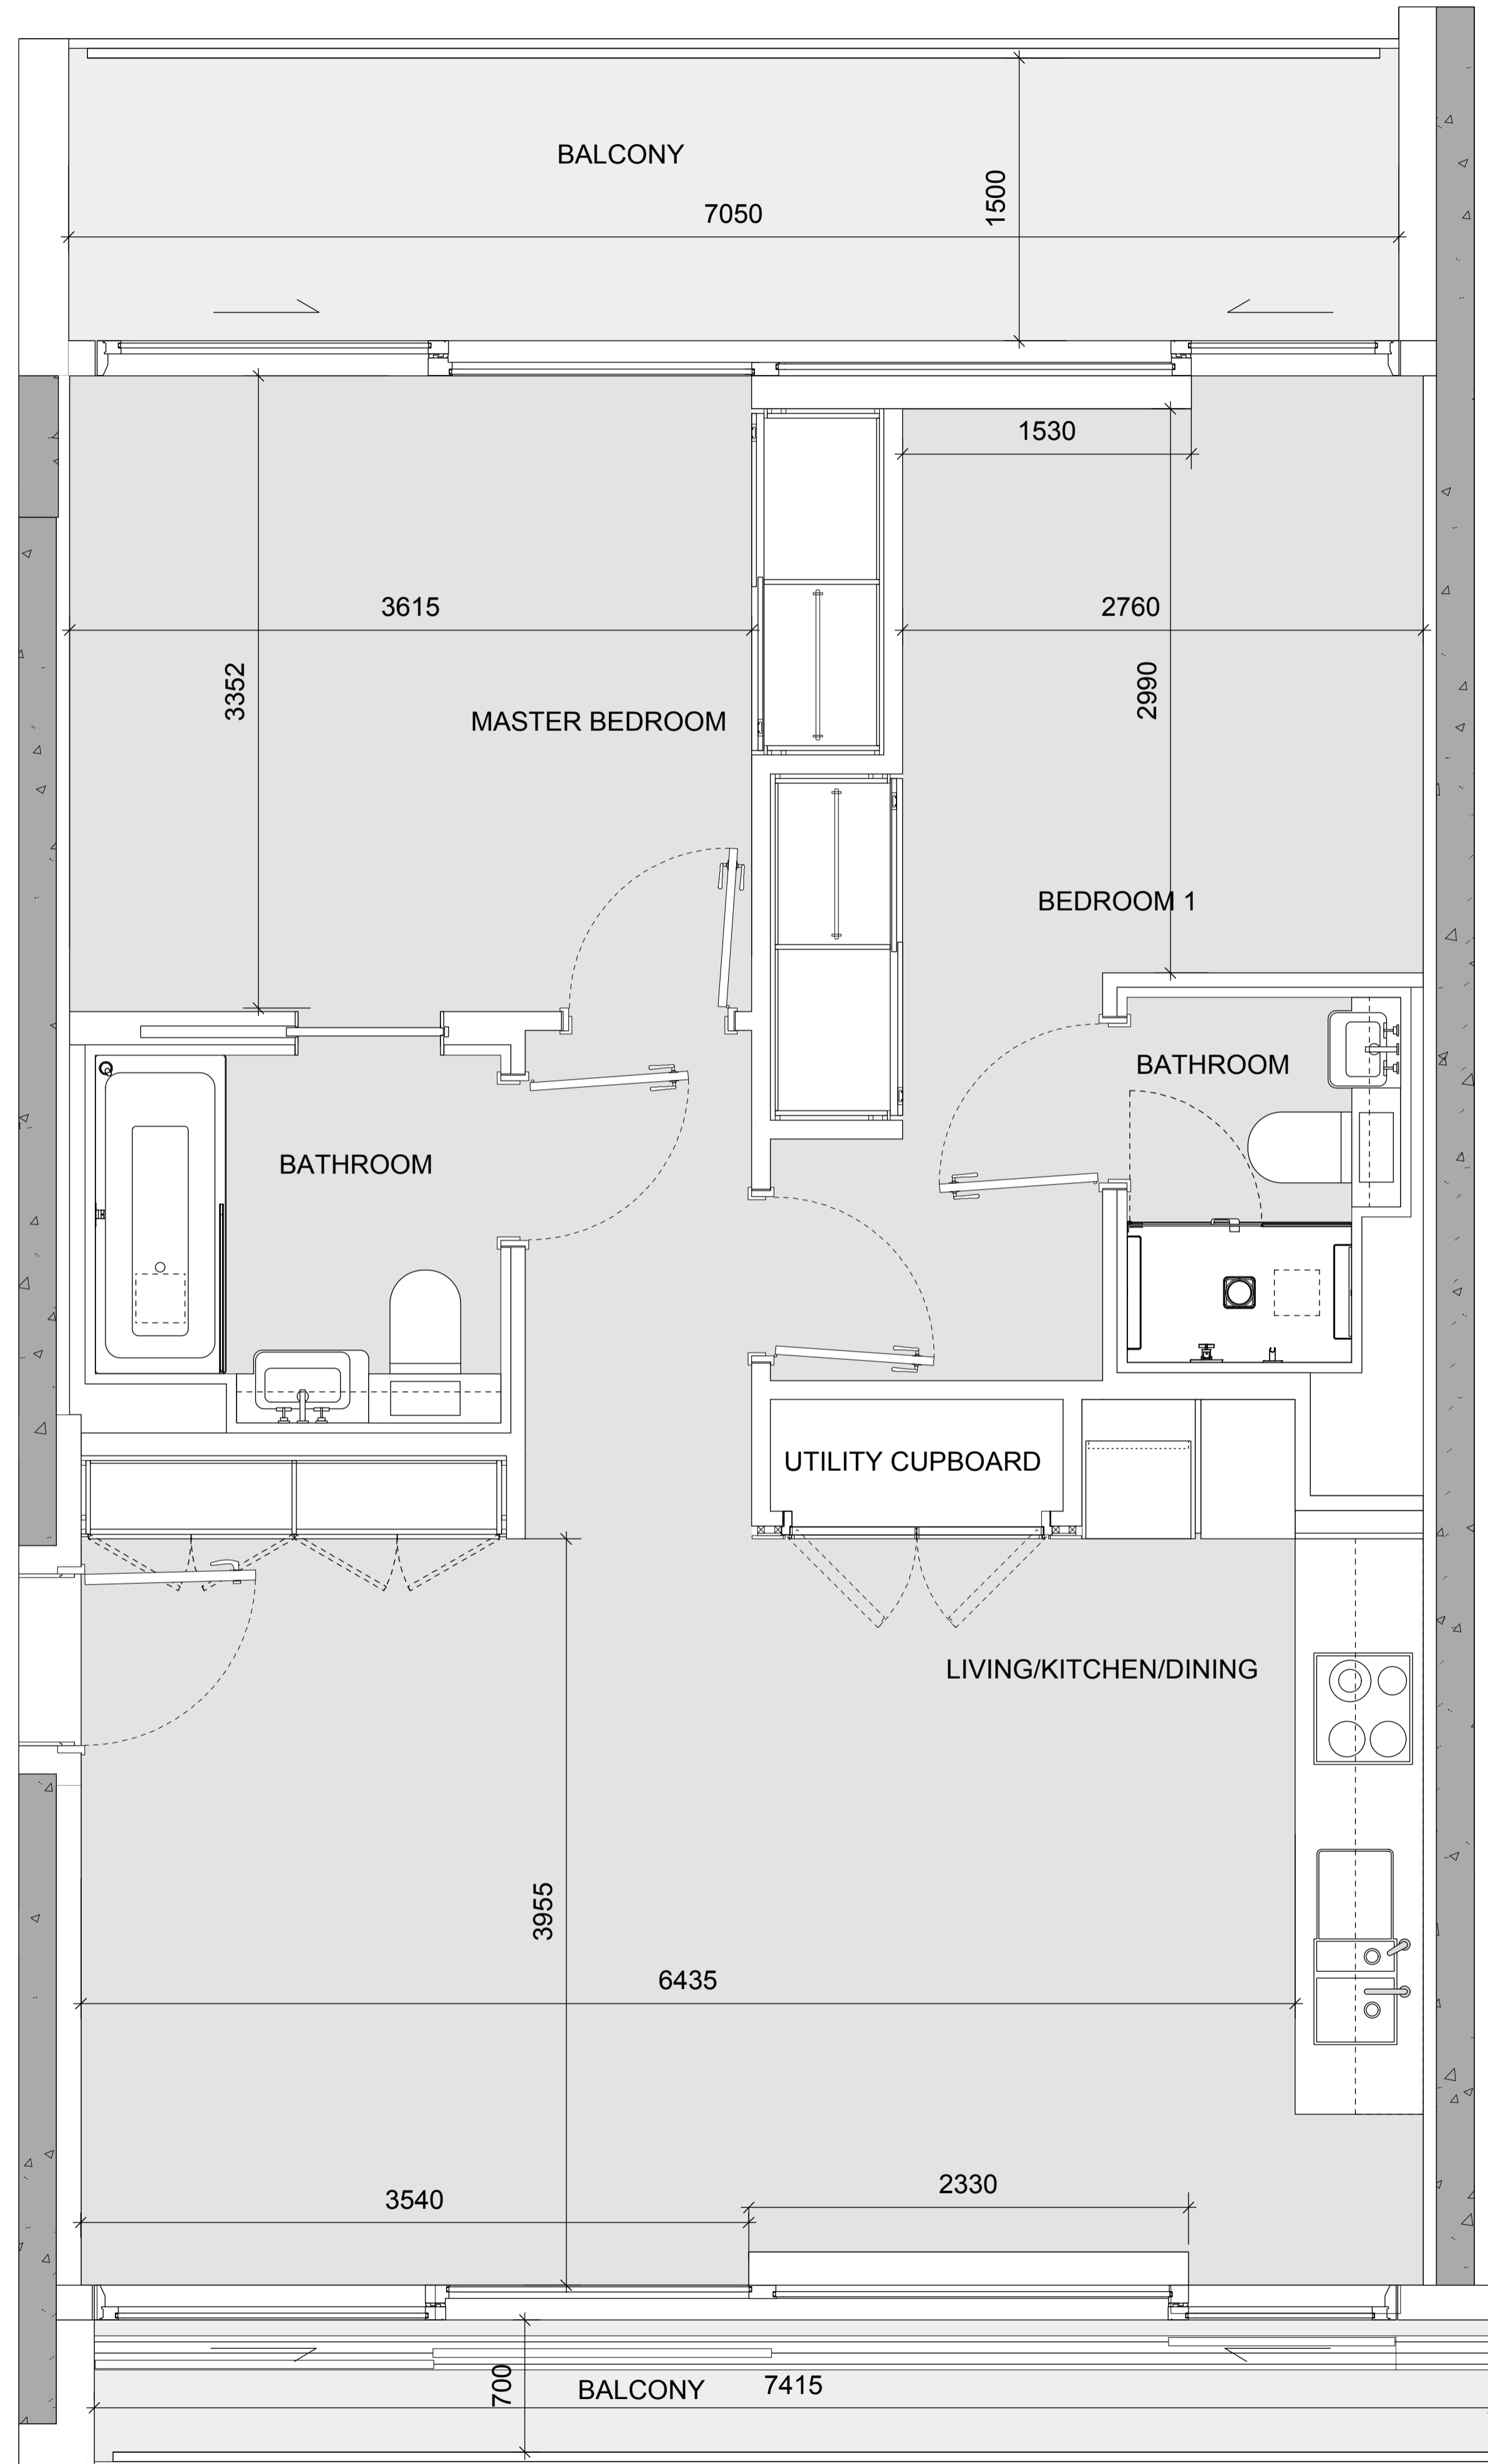

THIS DRAWING IS COPYRIGHT OF dRMM LIMITED
 DO NOT SCALE FROM THIS DRAWING. dRMM LIMITED TAKES NO RESPONSIBILITY FOR ANY DIMENSIONS OBTAINED BY MEASURING OR SCALING FROM THIS DRAWING AND NO RELIANCE MAY BE PLACED ON SUCH DIMENSIONS IF NO DIMENSIONS ARE GIVEN. IT IS THE RESPONSIBILITY OF THE CLIENT TO CHECK THE DIMENSIONS OF ALL STRUCTURAL ELEMENTS AGAINST THE ARCHITECT'S DRAWINGS. THE ARCHITECT'S DRAWINGS ARE A SERVICE ELEMENTS MUST ALWAYS BE CHECKED AGAINST THE RELEVANT ENGINEERING DRAWINGS. ANY DISCREPANCIES OR DISCREPANCIES BETWEEN DRAWING INFORMATION SHOULD BE BROUGHT TO THE ATTENTION OF THE CONTRACT ADMINISTRATOR.

ALL INTERNAL LAYOUTS ARE INDICATIVE ONLY
 ALL THE FURNITURE SHOWN IS FOR ILLUSTRATION ONLY AND WILL NOT BE PROVIDED BY THE DEVELOPER
 ALL DRAWINGS TO BE READ IN CONJUNCTION WITH RELEVANT SPECIFICATIONS AND RELEVANT CONSULTANT REPORTS / INFORMATION
 FOR CDP PACKAGES DRAWINGS REPRESENT DESIGN INTENT ONLY. DETAILED DESIGN RESPONSIBILITY LIES WITH SPECIALIST SUB-CONTRACTOR. FOR EXTENT OF CDP PACKAGES REFER TO ARCHITECTURAL SPECIFICATIONS.

CDM NOTES
 CDM REGISTER FLAGGED HSE ISSUES RELATING TO CONSTRUCTION DESIGN AND MANAGEMENT TO BE ADDRESSED DURING DESIGN DEVELOPMENT. TO BE READ IN CONJUNCTION WITH DESIGN RISK REGISTER AND RESIDENT RISK REGISTER.
 REGISTER ITEM 1
 REGISTER ITEM 2
PRELIMINARY
 NOT FOR CONSTRUCTION

NOTES
ALL LAYOUTS AND DIMENSIONS MAY BE SUBJECT TO CHANGE IN LINE WITH THE COORDINATION OF STRUCTURE AND SERVICES, TOGETHER WITH DESIGN DEVELOPMENT AND BUILDING TOLERANCES, OR EVENTS OUTSIDE THE ARCHITECT'S CONTROL. THE ARCHITECT ACCEPTS NO RESPONSIBILITY FOR ANY RESULTING IMPLICATIONS OR DECISIONS, COMMERCIAL OR OTHERWISE, MADE ON THE BASIS OF THIS INFORMATION.

01 INFORMATION APARTMENT TYPE CHANGED FROM 2C.1 TO 2C.2
 00 INFORMATION


REVISION NOTES

REV	DESCRIPTION	BY	CHK	QA	DATE
01	INFORMATION	SWo	NU		02.12.2015
00	INFORMATION	SWo	NU		27.11.2015


REV	DESCRIPTION	BY	CHK	QA	DATE
01	INFORMATION	SWo	NU		02.12.2015
00	INFORMATION	SWo	NU		27.11.2015

dRMM Ltd
 de Rijke Nash Morgan Architects
 Magdalen House, 134-140 Tooley St
 London SE1 2TU UK
 T +44 (0)20 7463 0177
 E mail@drrm.co.uk

PHASE 1 - KEY

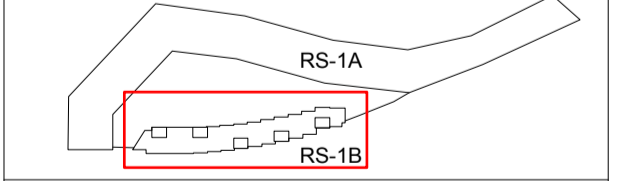

SITE PLAN - KEY

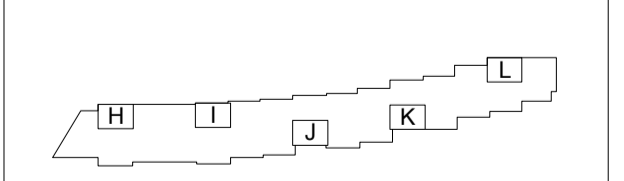

AUTHOR

dRMM ARCHITECTS

TITLE
 RS-1B APARTMENT TYPE 2C.2

PROJECT SCALE SIZE
 BATTERSEA RS-1B 1:25 A1
 DRAWING NO 1:50 A3

REVISION

338-RS1B-2C2-2031 01