
1 Bed Type 1-14-A

Apartment Numbers: F.05.05 F.06.05 F.07.05 F.08.05 F.13.05 F.14.05 F.15.05 F.16.04

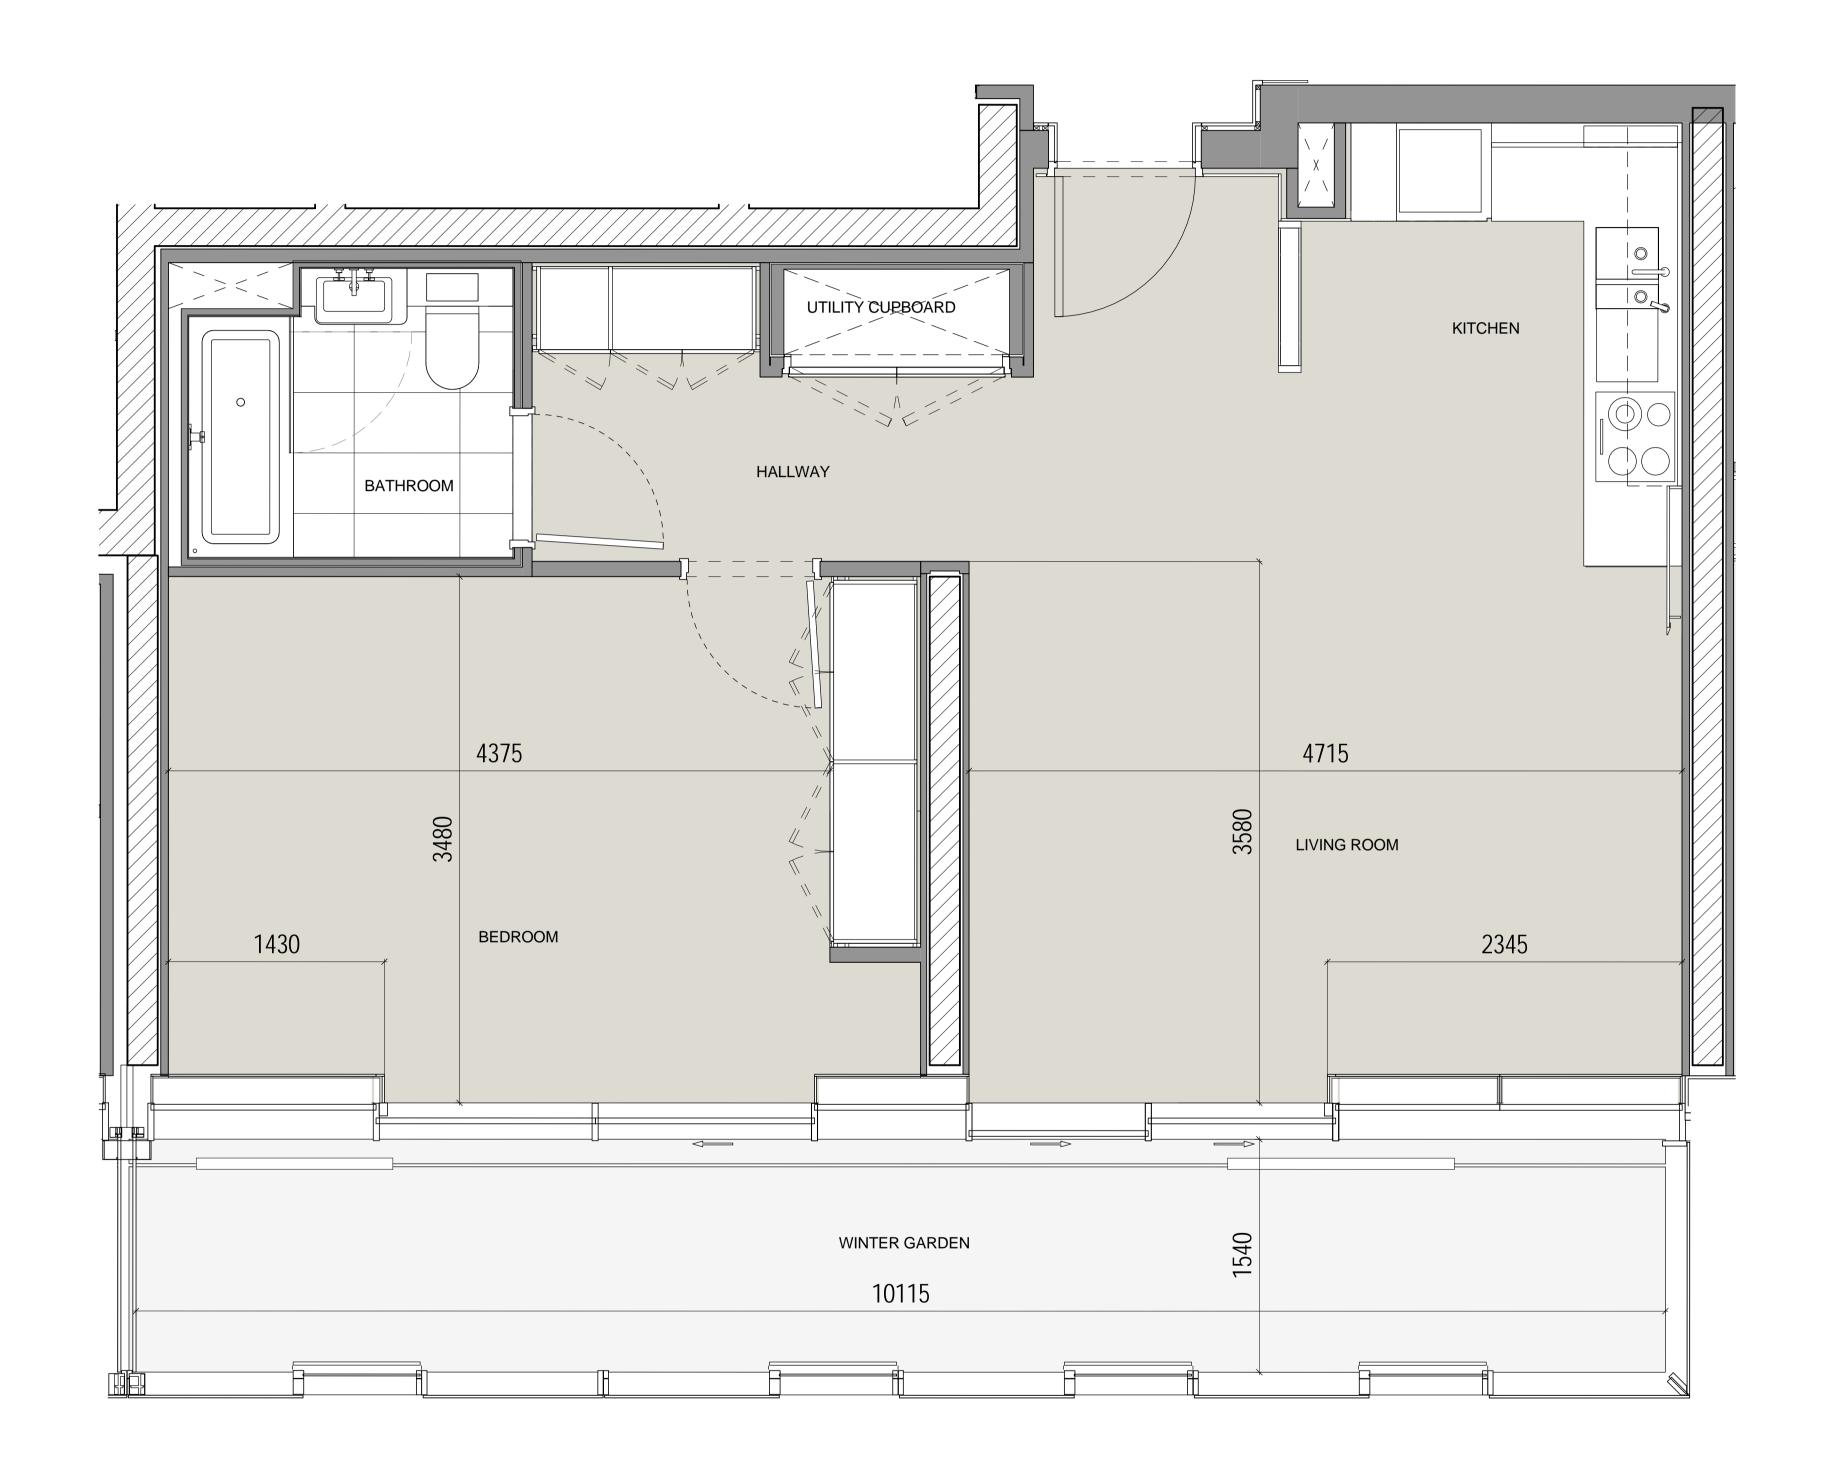

						0 1	2
Ian Simpson Architects (Partnership) LLP Ian Simpson Architects Ltd Note: This drawing is copyright Do not scale off dimensions. All dimensions to be checked on site by contractor. Contractor to report any dimensional discrepancies, errors or omissions prior to commencing on site.	NOTE FOR ALL REVISIONS Rev Date Please see Design Change Log	e Description	Rev Date Description Image: I	Rev Date Description Image: Image of the second se	North	Project Title Battersea Power Station Phase One - RS-1A	For Information Scale 1:25 @ A1
	7283-Z1-A-F900-SCH-XX-100					Drawing Title Apartment Type 1-14-A	Job No Drawing No 7283 7283-Z3-A

