

2 Bed  
Type 2-19-B

Apartment Numbers:

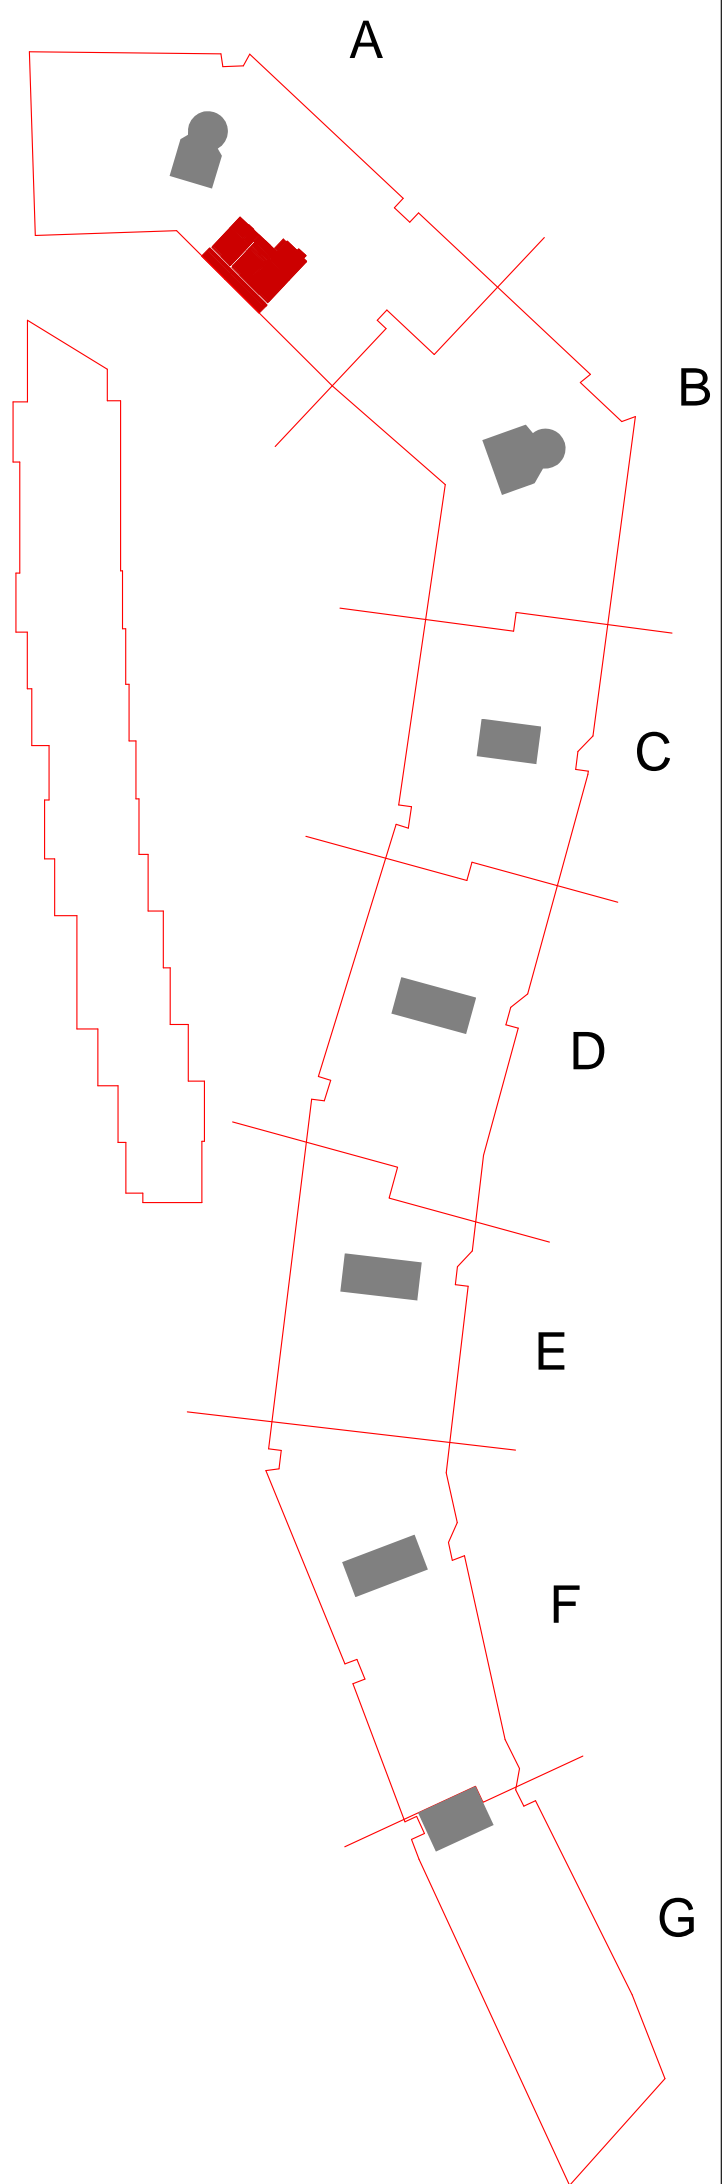
A.03.06

A.04.06

A.09.06

A.10.06

AI layouts and dimensions may be subject to change in line with the coordination of structure and services, together with design development and building tolerances, or events outside the architect's control. Dimensions and layout are subject to final contractor design. The architect accepts no responsibility for any resulting implications or decisions, commercial or otherwise, made on the basis of this information.

[illegible]

Project Title	Battersea Power Station Phase One - RS-1A
---------------	--

Drawing Title  
Apartment Type 2-19-B

Status	For Information
--------	-----------------

Scale 1:25 @ A1

Date	30th October 2015
------	-------------------

Job No	7283
--------	------

Drawing No	7283-Z3-A-F900-PL-219B-5000
------------	-----------------------------

Revision	A00
----------	-----

**IAN  
SIMPSON**  
ARCHITECTS

5 - 8 Roberts Place, London EC1R 0BB  
T +44 (0)20 7549 4000 F +44 (0)20 7490 5331  
mail@iansimpsonarchitects.com

© Ian Simpson Architects (Partnership) LLP / Ian Simpson Architects Ltd