


2 Bed  
Type 2-06-A

Apartment Numbers:

- E.05.03
- E.06.03
- E.07.03
- E.08.03
- E.13.03
- E.14.03
- E.15.03
- E.16.03



All layouts and dimensions may be subject to change in line with the coordination of structure and services, together with design development and building tolerances, or events outside the architect's control. Dimensions and layout are subject to final contractor design. The architect accepts no responsibility for any resulting implications or decisions, commercial or otherwise, made on the basis of this information.

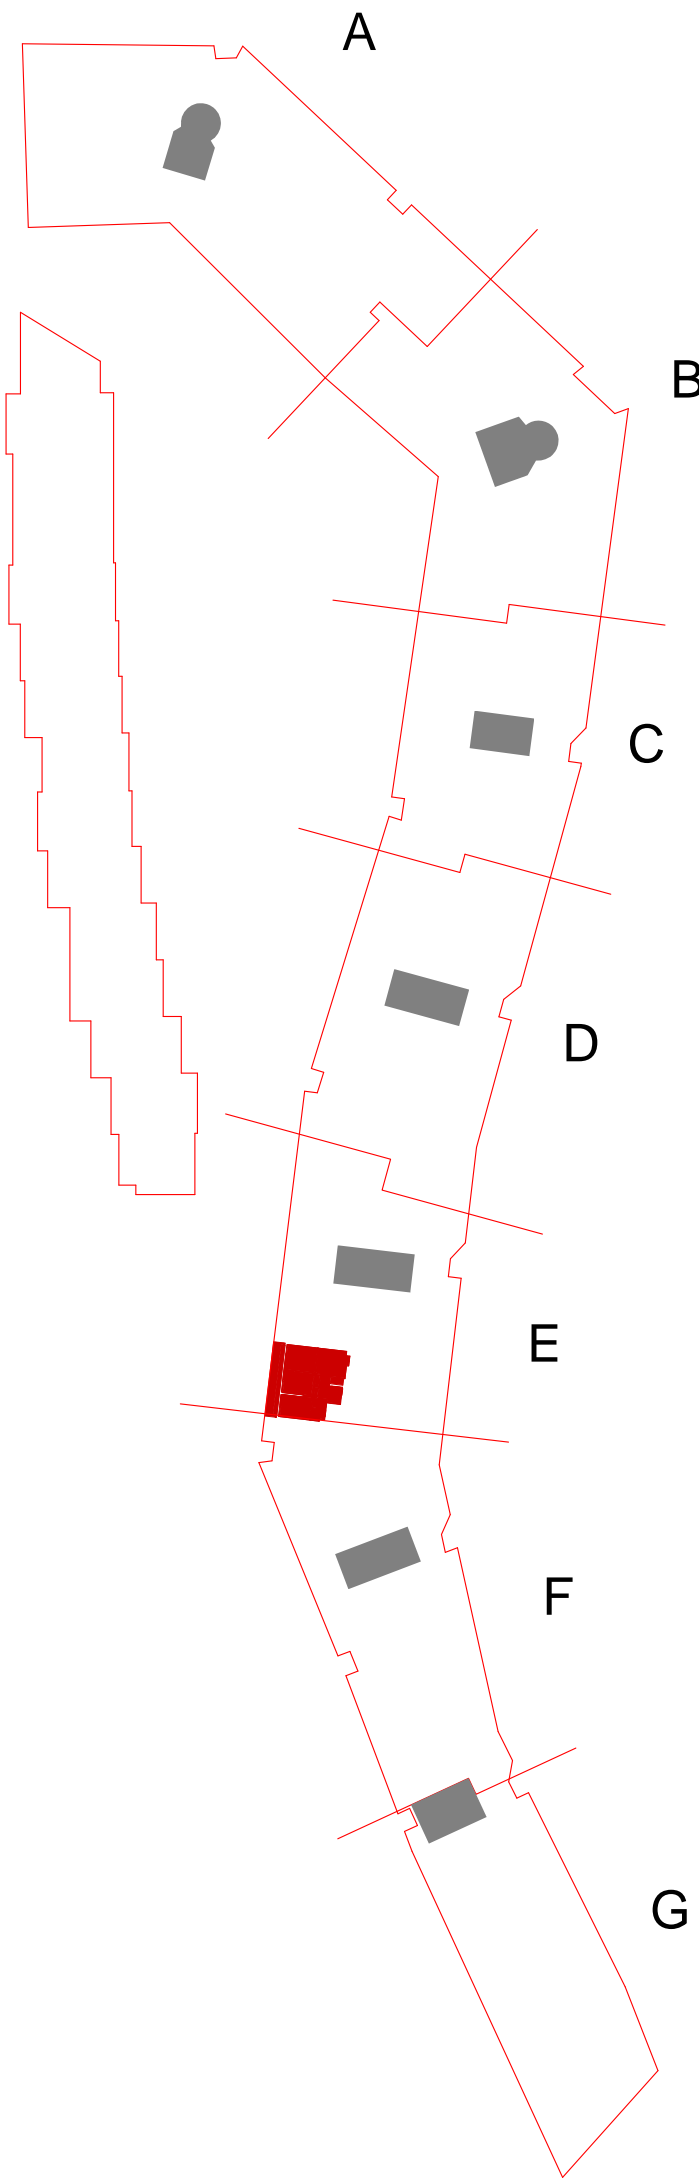

Project Title  
Battersea Power Station  
Phase One - RS-1A  
Drawing Title  
Apartment Type 2-06-A

Status  
For Information  
Scale  
1:25 @ A1  
Date  
30th October 2015  
Job No  
7283  
Drawing No  
7283-Z3-A-F900-PL-206A-5000  
Revision  
A00

IAN  
SIMPSON  
ARCHITECTS  
Riverside, 4 Commercial Street, Manchester, M15 4RG  
T +44 (0)161 835 2345 F +44 (0)161 837 4808  
S - 8 Roberts Place, London EC1R 0BB  
T +44 (0)20 7549 4000 F +44 (0)20 7490 3311  
mail@iansimpsonarchitects.com  
© Ian Simpson Architects (Partnership) LLP / Ian Simpson Architects Ltd