## 1 Bed Type 1-16-A

Apartment Numbers:

F.01.04

F.02.04

F.03.04


F.04.04

F.09.04

F.10.04

F.11.04

F.12.04

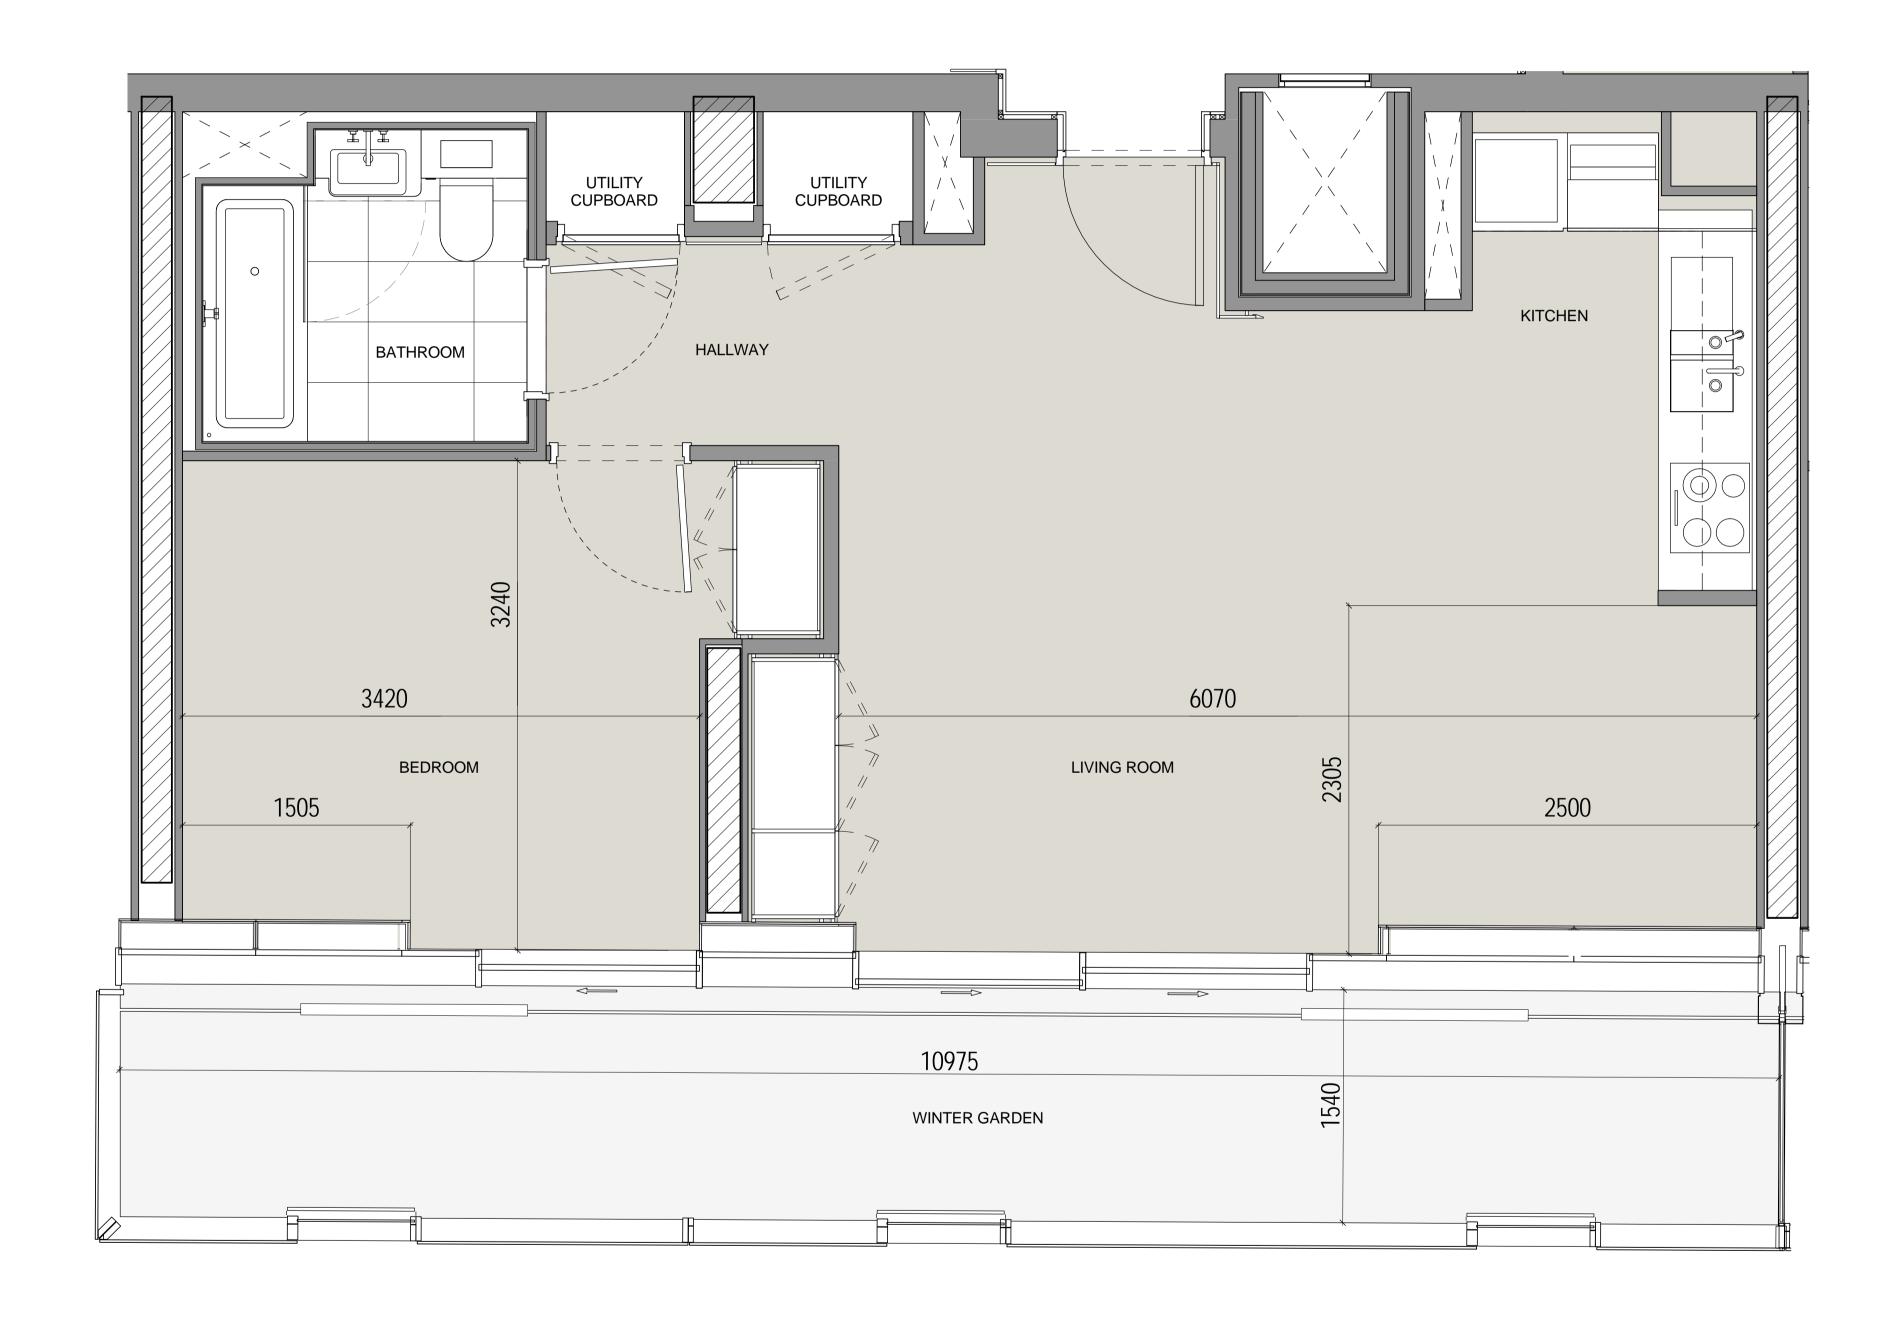

G

All layouts and dimensions may be subject to change

All layouts and dimensions may be subject to change in line with the coordination of structure and services, together with design development and building tolerances, or events outside the architect's control. Dimensions and layout are subject to final contractor design. The architect accepts no responsibility for any resulting implications or decisions, commercial or otherwise, made on the basis of this information.

Ian Simpson Architects (Partnership) LLP Ian Simpson Architects Ltd Note:
This drawing is copyright
Do not scale off dimensions.
All dimensions to be checked on site by contractor.
Contractor to report any dimensional discrepancies, errors or omissions prior to commencing on site.

Rev Date NOTE FOR ALL REVISIONS Please see Design Change Log for details of changes. 7283-Z1-A-F900-SCH-XX-100

IAN SIMPSON ARCHITECTS Project Title
Battersea Power Station Status For Information Phase One - RS-1A 30th October 2015 1:25 @ A1 Riverside, 4 Commercial Street, Manchester, M15 4RQ T +44 [0]161 835 2345 F +44 [0]161 839 4808 5 - 8 Roberts Place, London EC1R 0BB T +44 (0)20 7549 4000 F +44 (0)20 7490 5331 mail @ iansimpsonarchitects . com © Ian Simpson Architects (Partnership) LLP / Ian Simpson Architects Ltd 7283-Z3-A-F900-PL-116A-5000 Apartment Type 1-16-A