


Apartment Numbers:
E.01.04
E.02.08
E.03.08
E.04.08
E.09.08
E.10.08
E.11.08
E.12.08

E.01.04
E.02.08
E.03.08
E.04.08
E.09.08
E.10.08
E.11.08
E.12.08

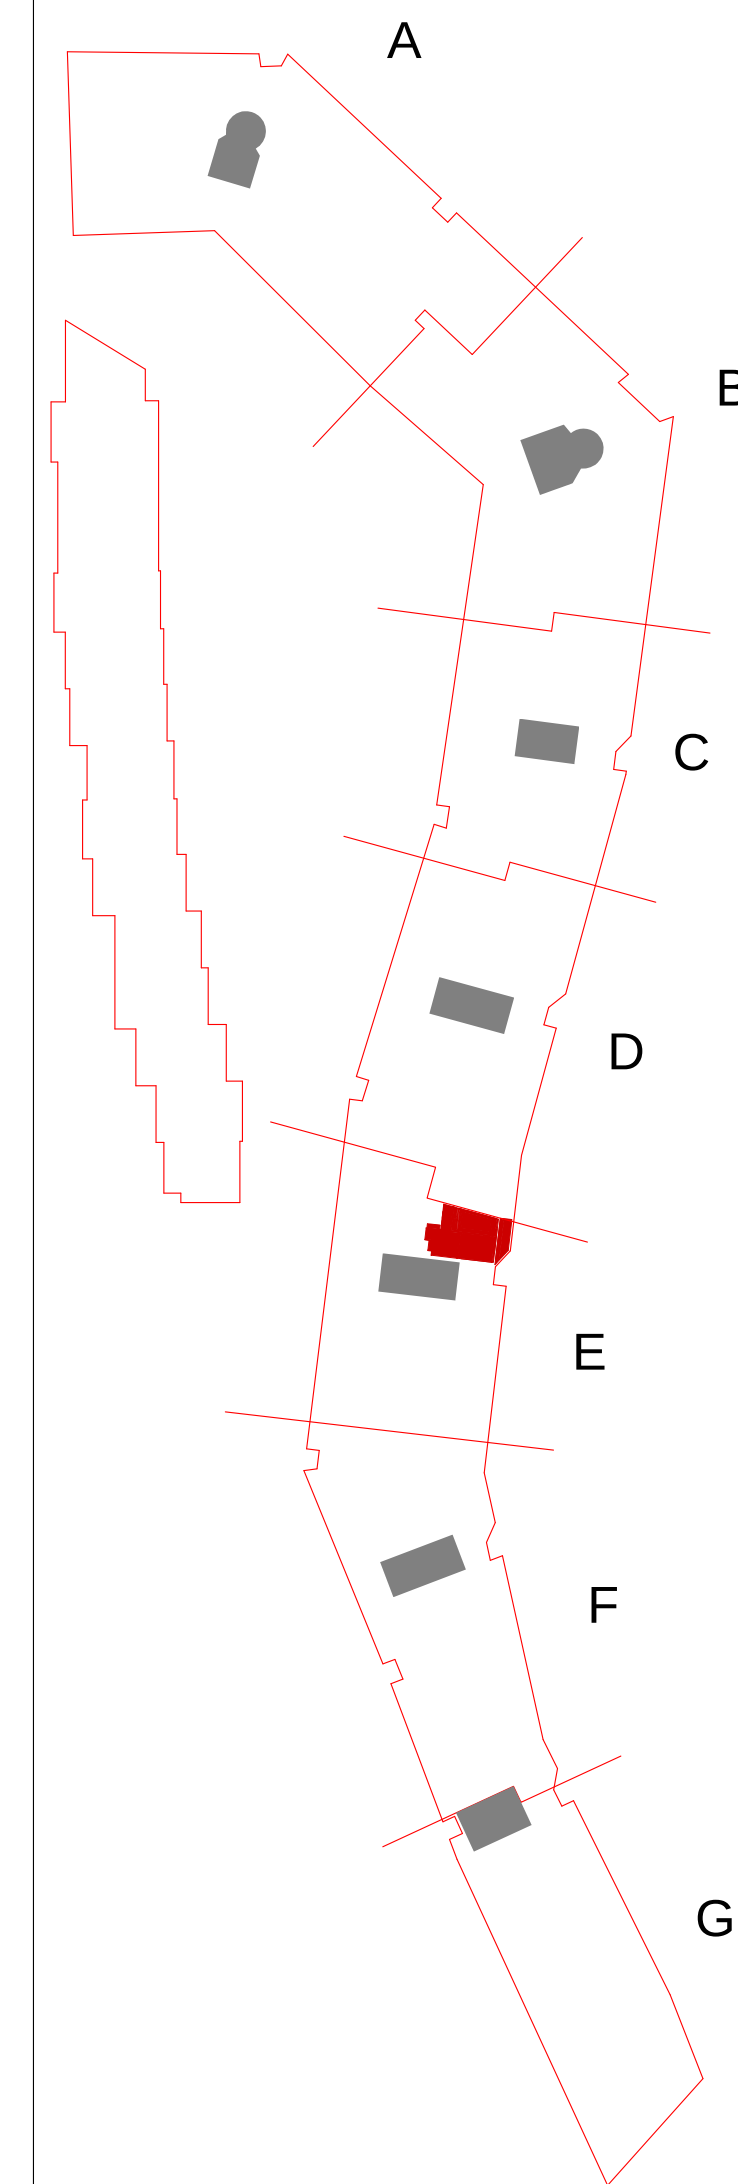

All layouts and dimensions may be subject to change in line with the coordination of structure and services together with design development and building tolerances, or events outside the architect's control. Dimensions and layout are subject to final contractor design. The architect accepts no responsibility for any resulting implications or decisions, commercial or otherwise, made on the basis of this information.



Ian Simpson Architects (Partnership) LLP Ian Simpson Architects Ltd Note: This drawing is copyright Do not scale off dimensions. All dimensions to be checked on site by contractor. Contractor to report any dimensional discrepancies, errors or omissions prior to commencing on site.		NOTE FOR ALL REVISIONS Please see Design Change Log for details of changes.		2783-Z1-A-F900-SCH-XX-100		Rev/ Date Description Rev/ Date Description Rev/ Date Description		North 		Project Title Battersea Power Station Phase One - RS-1A		Status For Information		IAN SIMPSON ARCHITECTS Riverside, 4 Commercial Street, Manchester, M15 4RQ T +44 (0)161 835 2345 F +44 (0)161 839 4808	
										Scale 1:25 @ A1		Date 30th October 2015			
										Drawing Title Apartment Type 1-05-B		Job No 7283		Drawing No 7283-Z3-A-F900-PL-105B-5000	
												Revision A00		S - 0 Roberts Place, London EC1R 0BB T +44 (0)20 7564 4800 F +44 (0)20 7496 5231 mail@iansimpsonarchitects.com	