



Do not Scale. Use figured dimensions only. All dimensions to be checked on site.  
 All drawings to be read in conjunction with the Engineers' drawings.  
 Any discrepancies between consultants drawings to be reported to the Architect before any work commences.  
 The Contractor's attention is drawn to the Health & Safety matters identified in the Health & Safety plan as being potentially hazardous.  
 These items should not be considered as a complete and final list.  
 The Work Package Contractor's normal Health and Safety obligations still apply when undertaking constructional operations both on and off site.

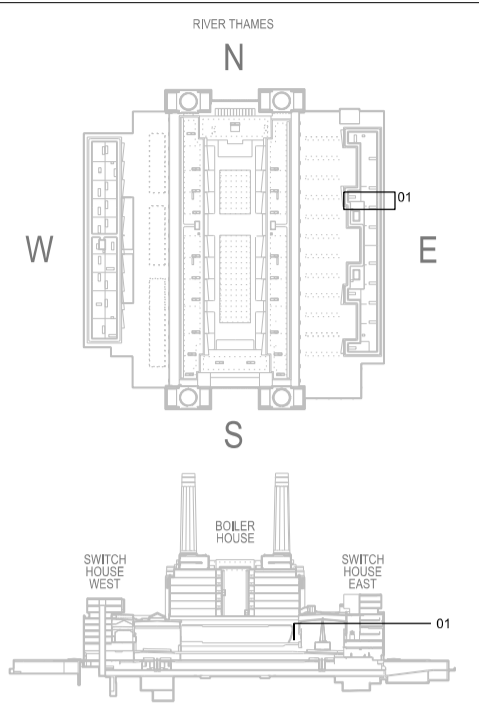

HERITAGE '33

- KEY:
- (M) MECHANICAL CUPBOARD
  - (E) ELECTRICAL CUPBOARD
  - (WM) WASHING MACHINE
  - (MR) MECHANICAL RISER
  - [VFCU] VERTICAL FCU
  - [WFCU] WARDROBE FCU
  - [X] DRAINAGE STACK

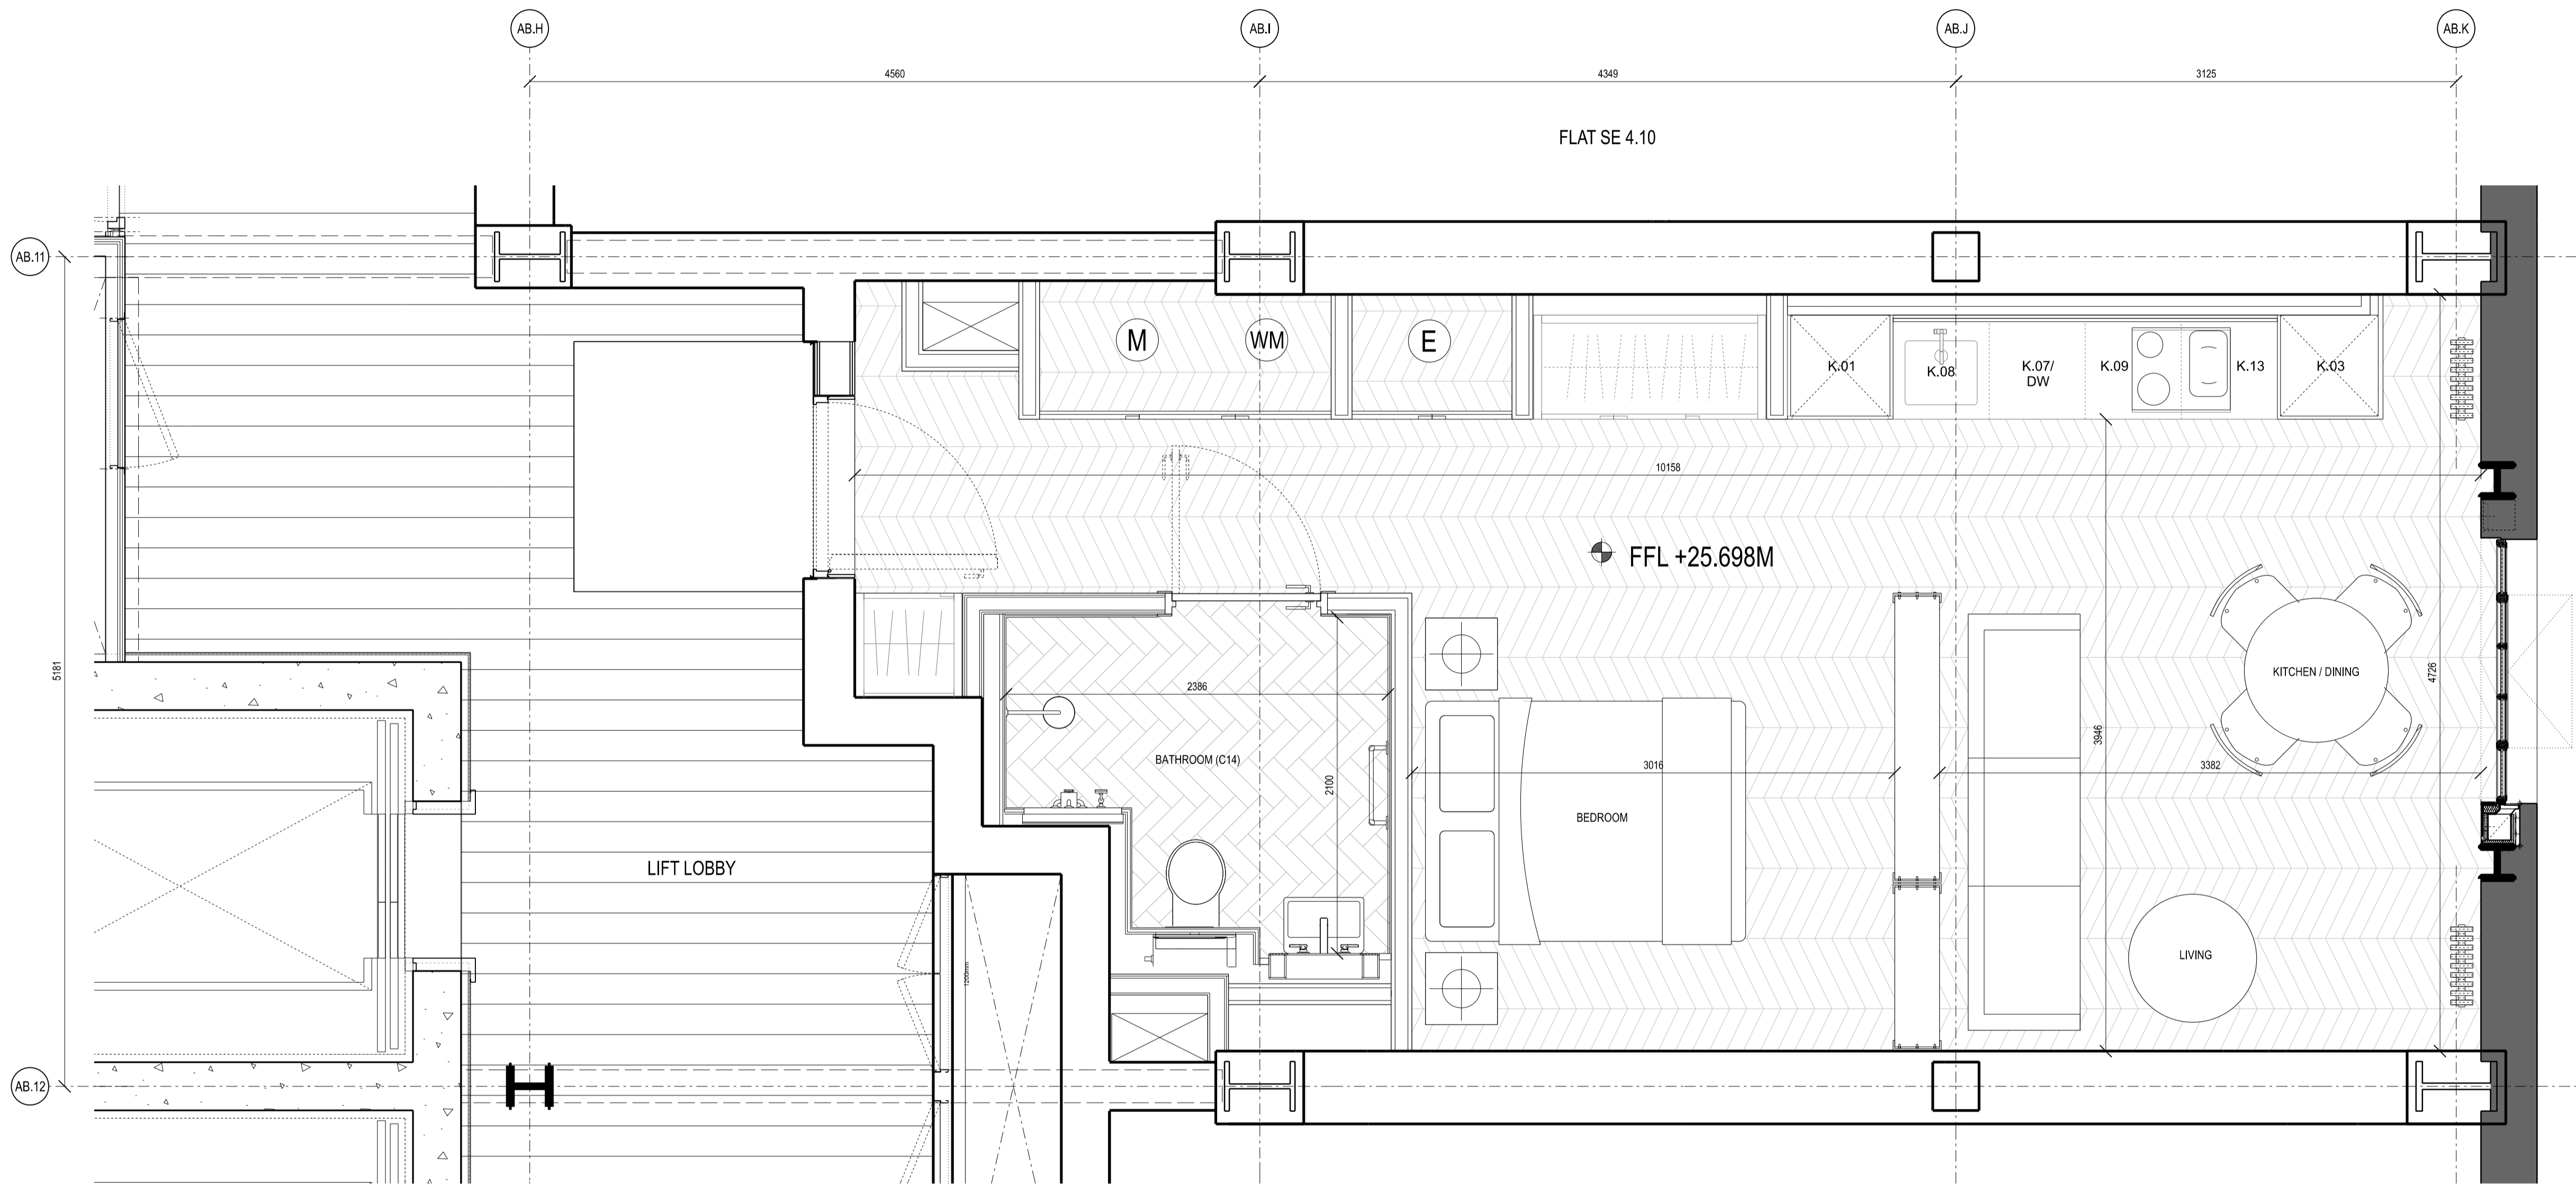

01 FLAT SE 4.11 - GENERAL ARRANGEMENT PLAN - PROPOSED  
 1:25

FLAT SE 4.12

-	15/01/2018	FOR INFORMATION	IB	SW
A	10/10/2018	FOR INFORMATION	MS	IB
B	31/03/2020	FOR INFORMATION	MCM	IB
Rev	Date	Description	By	Chkd

**WilkinsonEyre**

Wilkinson Eyre Architects  
 33 Bowling Green Lane, London  
 EC1R 0BJ, United Kingdom  
 +44 (0) 20 7608 7900 T  
 +44 (0) 20 7608 7901 F  
 www.wilkinsonseyre.com

Client  
**BATTERSEA PROJECT  
 PHASE 2**



Project  
**BATTERSEA POWER STATION  
 PHASE 2 RESIDENTIAL FIT OUT**

Drawing Title  
**SWITCH HOUSE EAST - FLAT SE 4.11 -  
 GENERAL ARRANGEMENT PLAN -  
 PROPOSED**

Scale at A1 1:25

Issue Status

**INFORMATION**

Drawing and CAD File Number

02 - 028 - 26200 - AR - DRG - 52210

Rev

**B**

