


2 BEDROOM APARTMENT
TYPE 3C.09.02

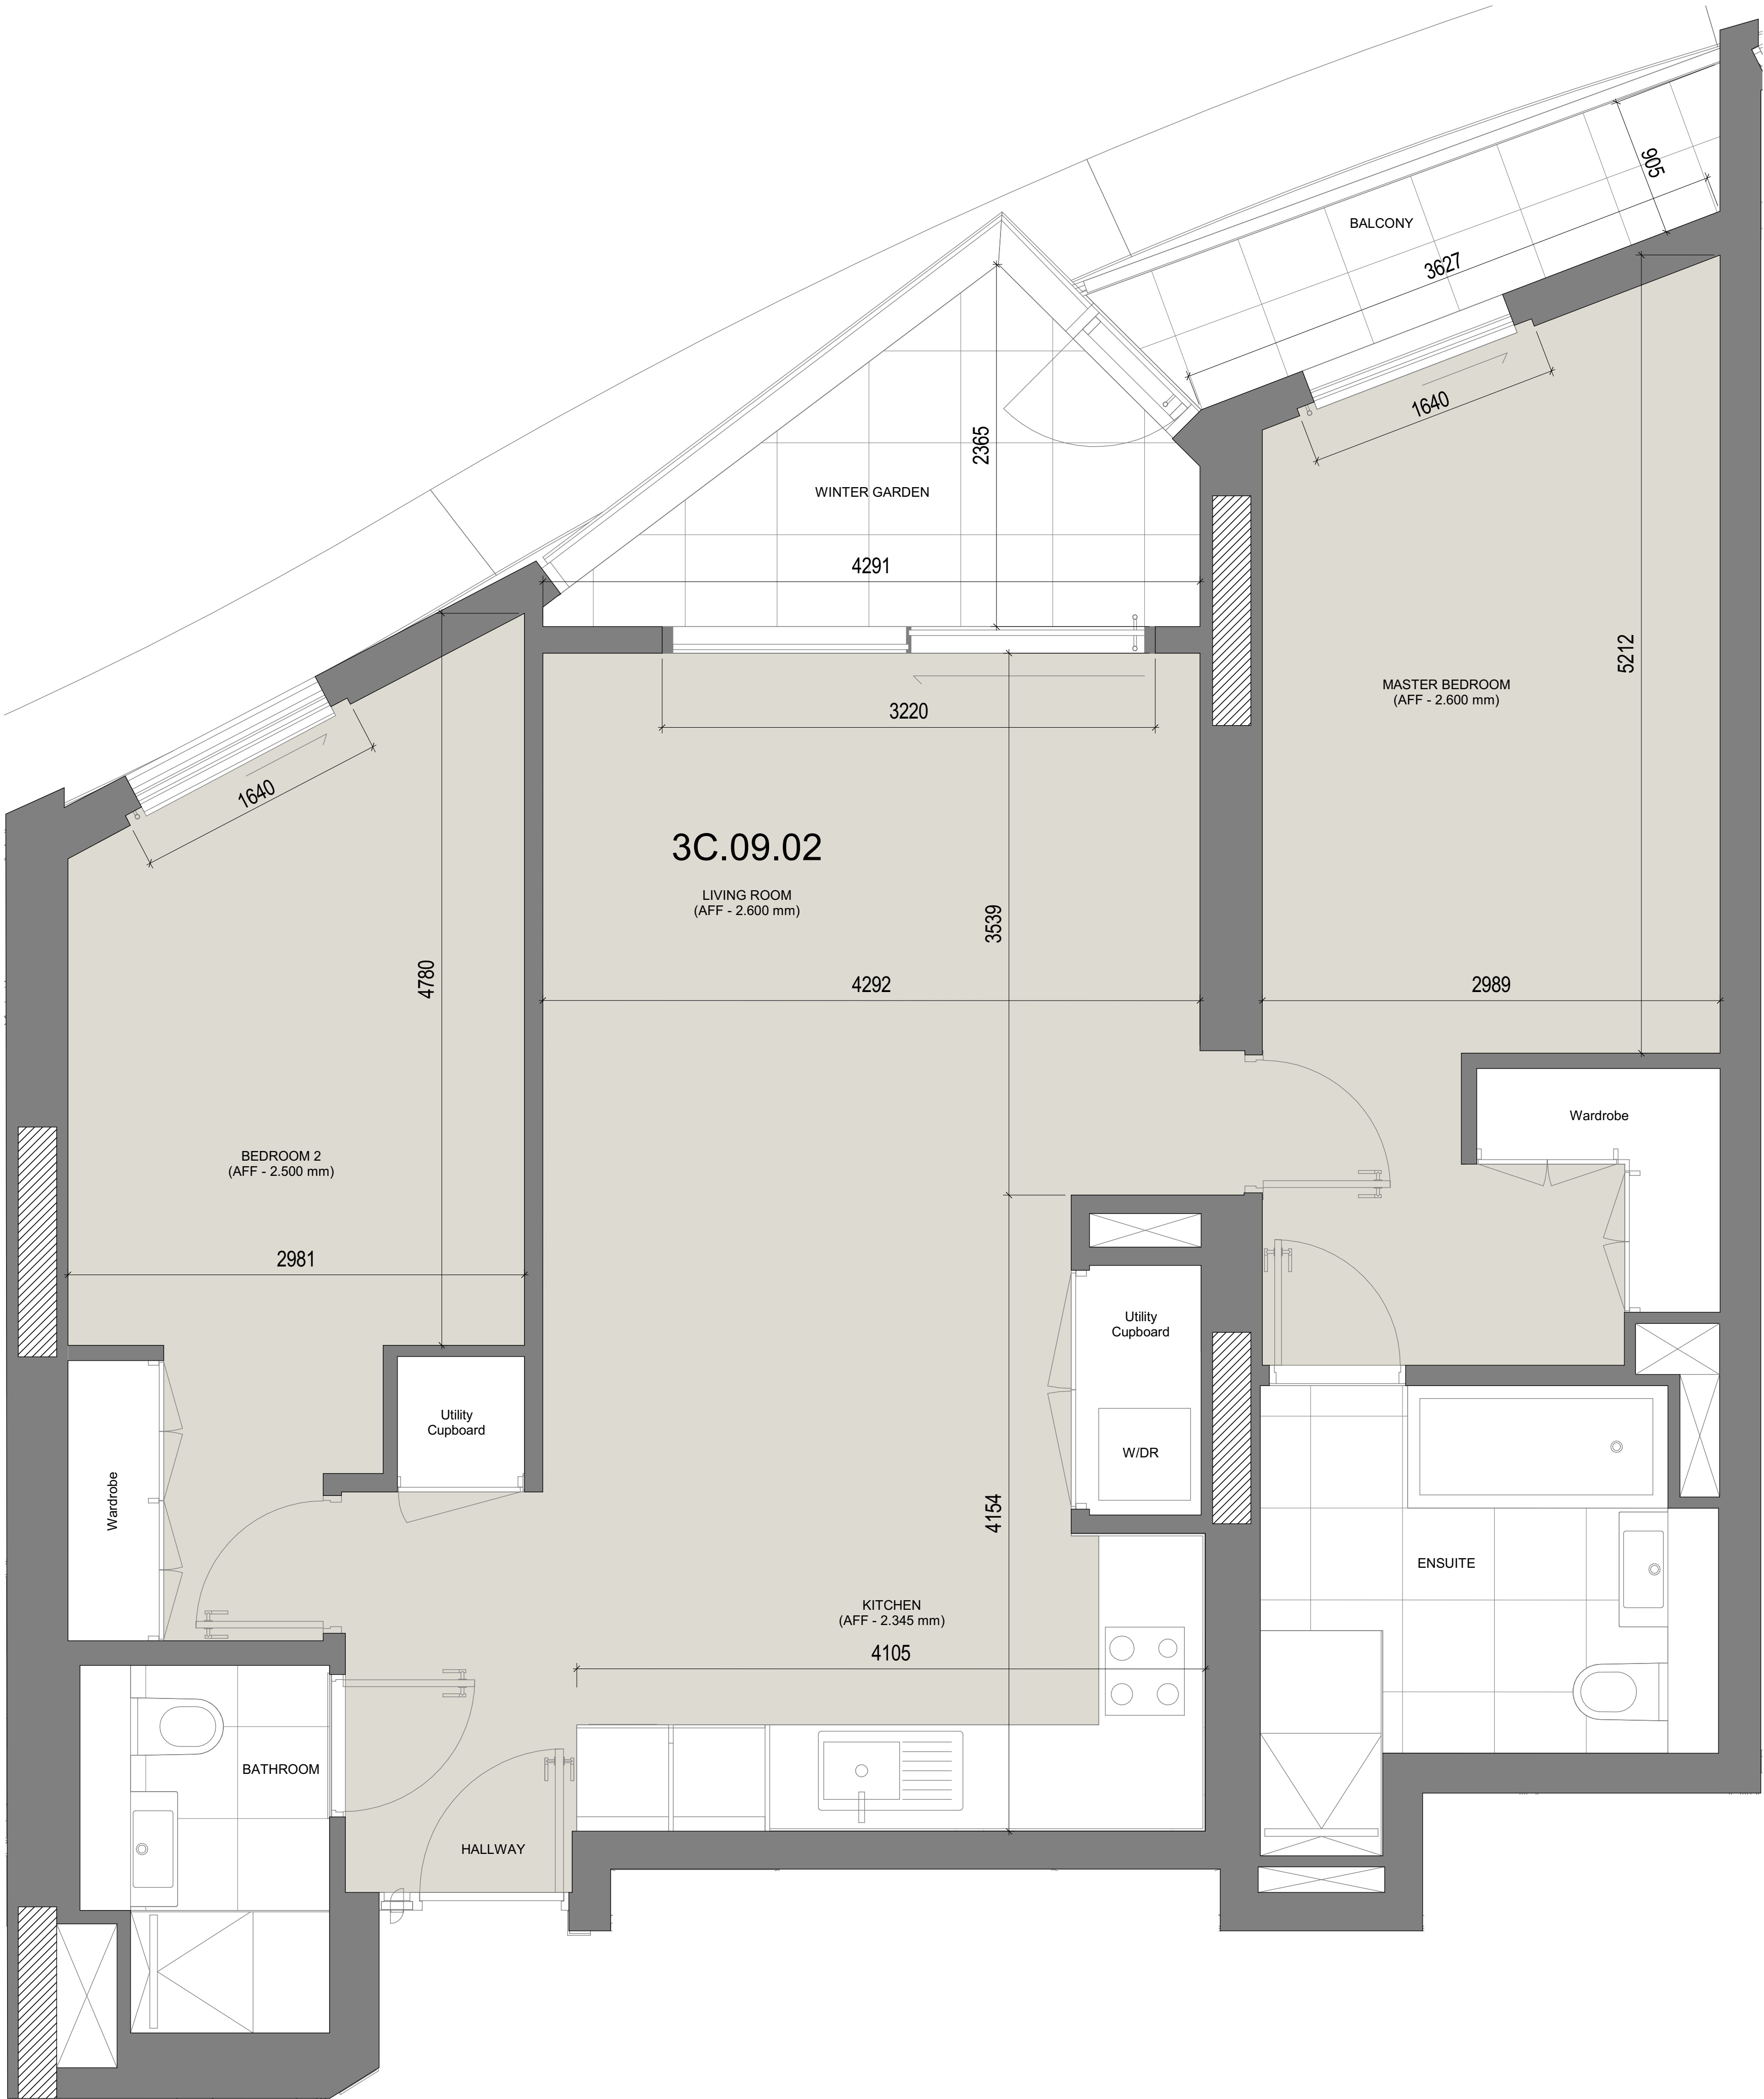

SCALE: 1/25
0mm 500mm 1000mm 1500mm 2000mm



BATTERSEA
POWER STATION

PHASE THREE

The contractor is responsible for checking dimensions, tolerances and references. Any discrepancy to be verified with the Architect before proceeding with the works. Where an item is covered by drawings to different scales the larger scale drawing is to be worked to.

Do not scale drawing. Figured dimensions to be worked to in all cases.

CDM REGULATIONS 2015. All current drawings and specifications for the project must be read in conjunction with the Designer's Hazard and Environment Assessment Record

All intellectual property rights reserved.

Layouts have been drawn in reference to Building 0-1 Phase 3A Setting Out Plans.

KEY LEGEND

- Riser
- Cpd Cupboard

Floor Finishes

- Timber
- Porcelain Tiles
- Vinyl Sheet

Domestic appliances

- W/DR Combined Washer Dryer
- W Washer
- DR Dryer


Room annotations

AFF (above finished floor) - Ceiling height

1	21.12.20	Second Issue	RC	AA
0	23.11.20	First Issue	RC	AA
REV	DATE	DESCRIPTION	BY	CHK

Drawing Status

S2 - For Information

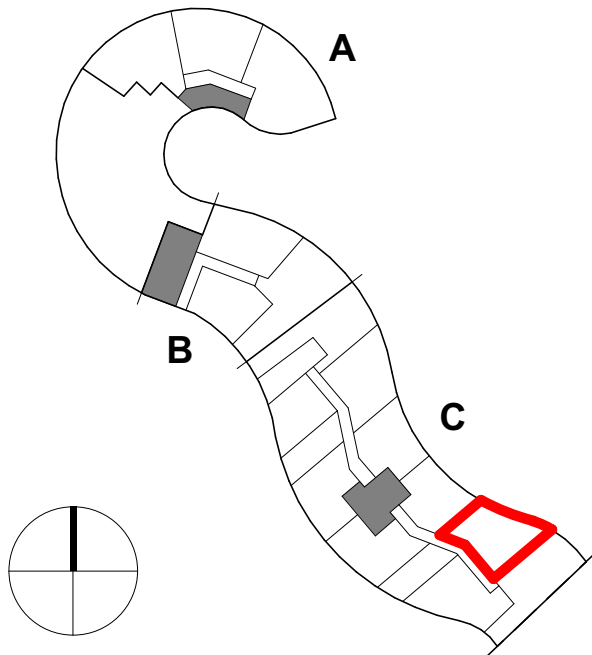

PRP

Project
BATTERSEA POWER STATION, PHASE 3A

Drawing Title:
Apartment Type 3C.09.02

Project No	Sheet	Scale	Revision
C03 (Phase 3)	A1	As indicated	REV 1
Project-Originator-Zone-Level-Type-Role-Number			
C03- PRP- FP1- 09- DRG- AR-0146			