


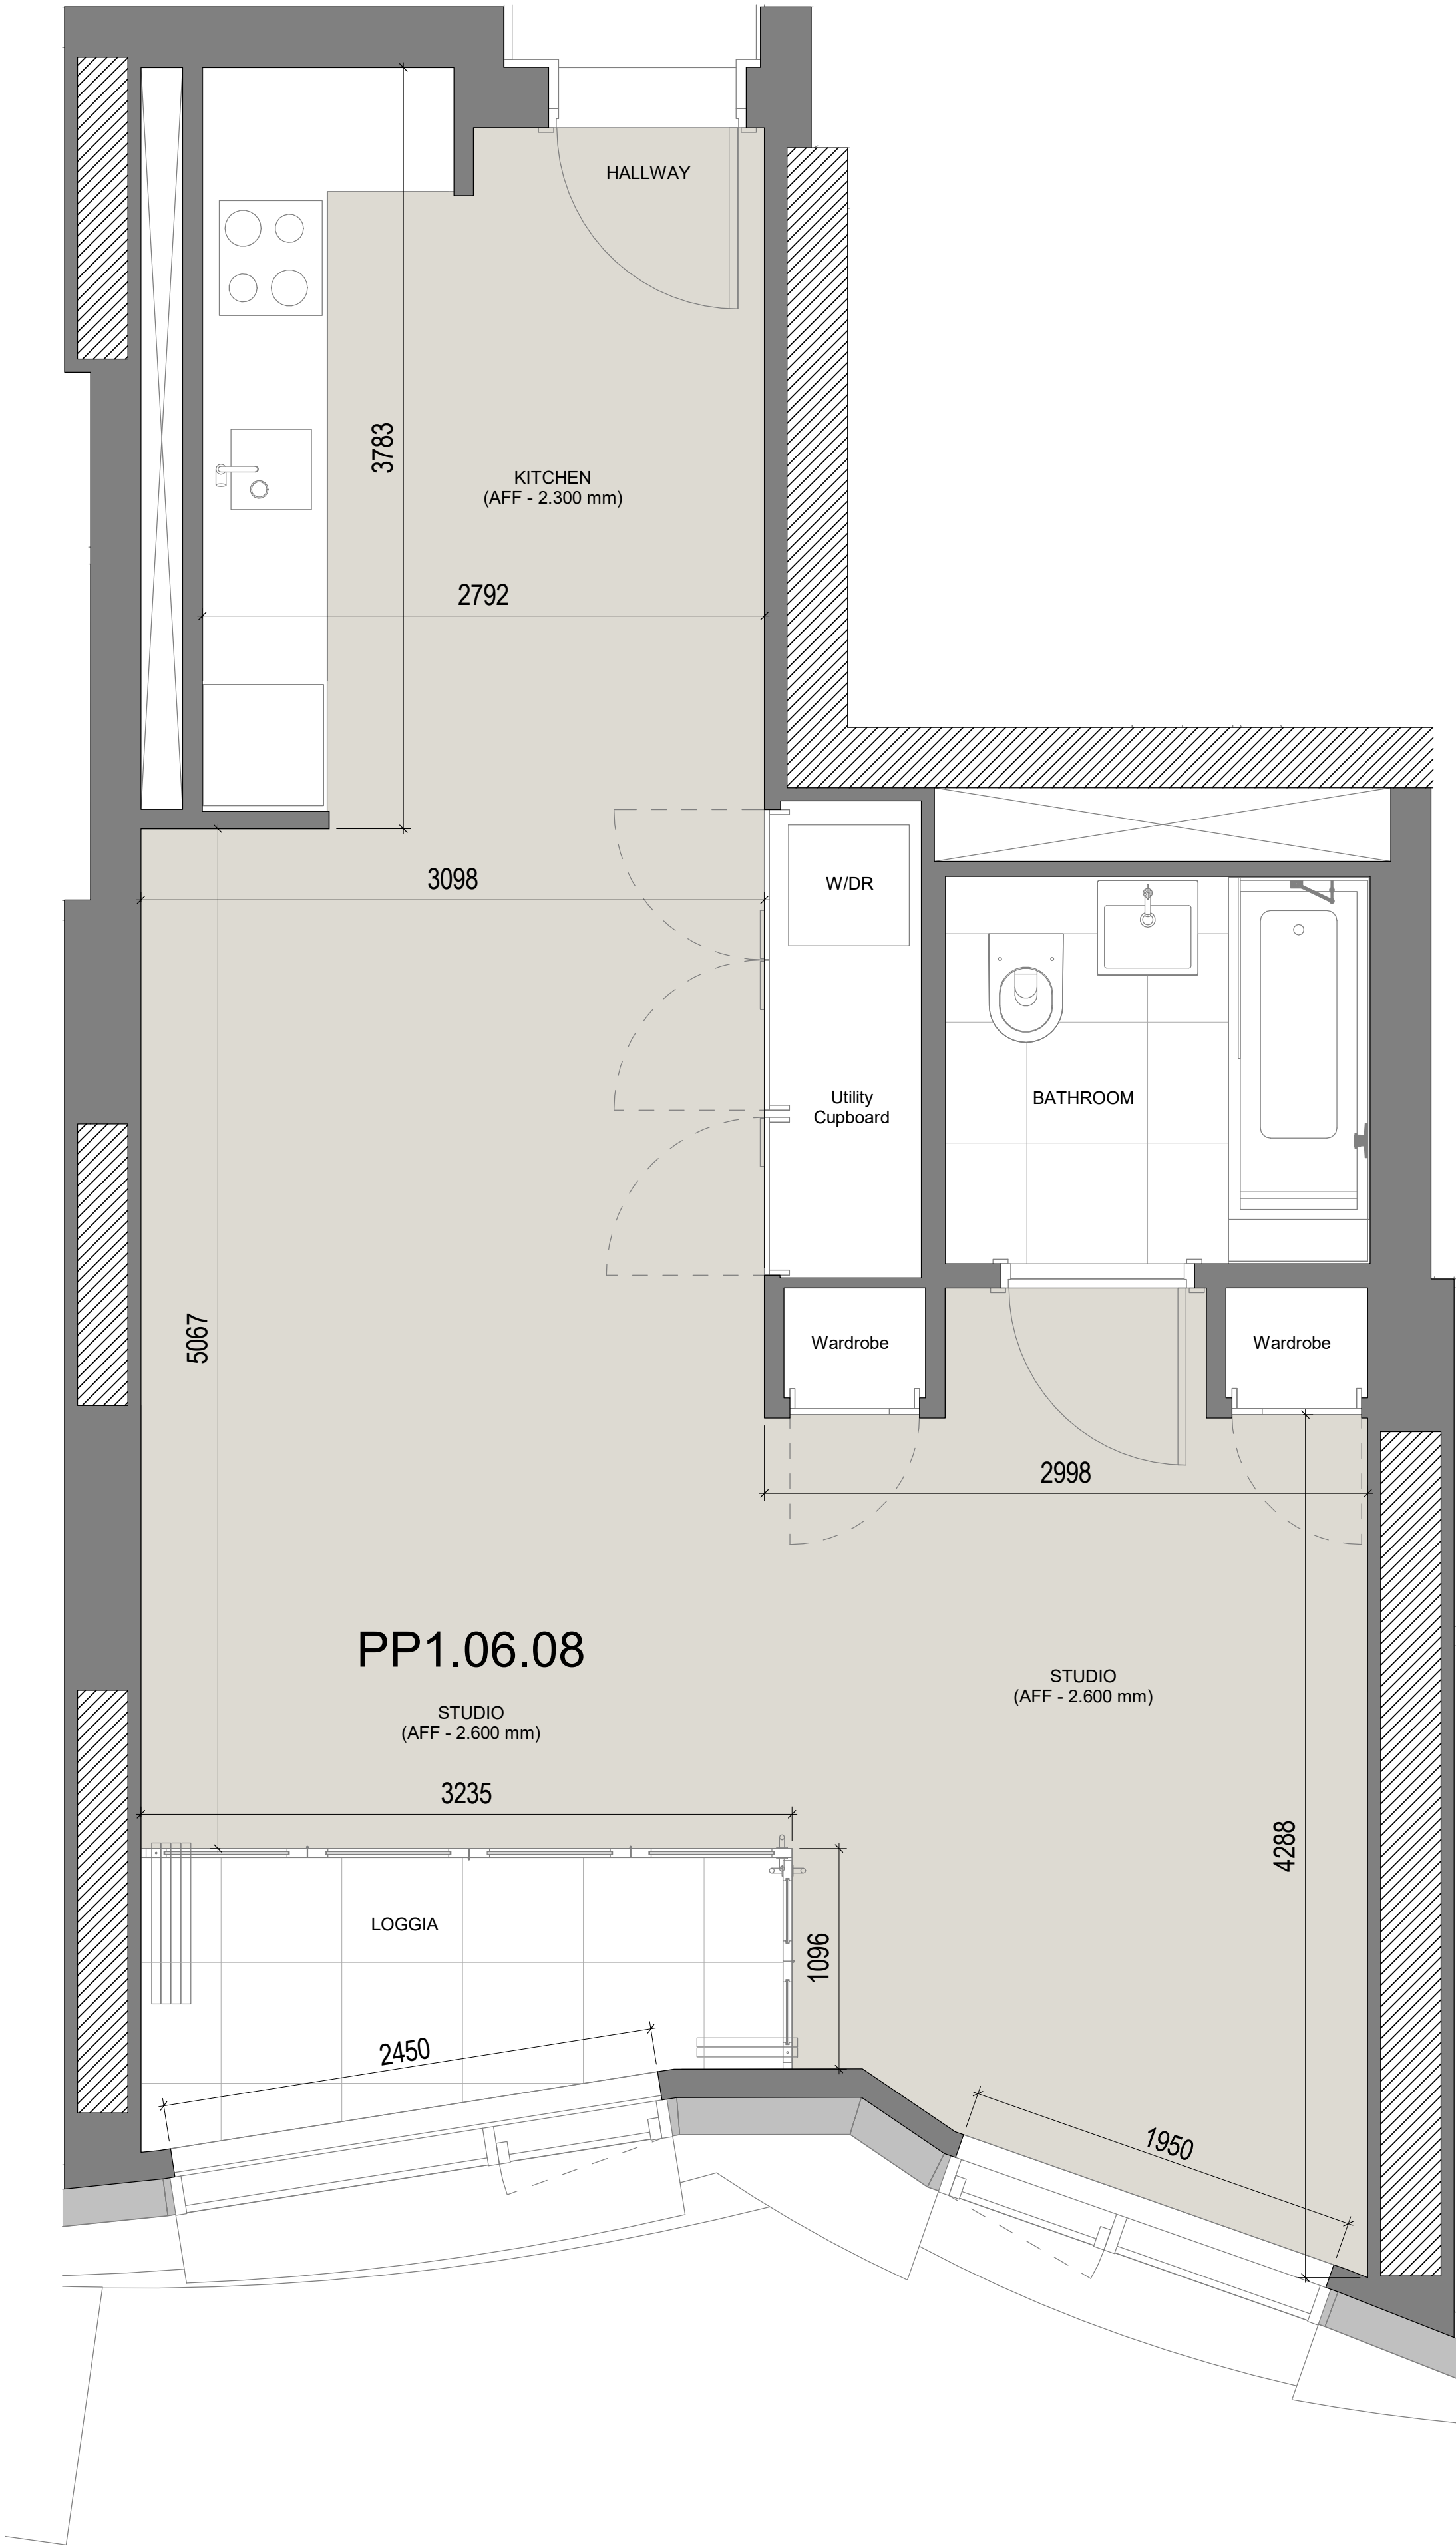

BATTERSEA POWER STATION

PHASE THREE

The contractor is responsible for checking dimensions, tolerances and references. Any discrepancy to be verified with the Architect before proceeding with the works. Where an item is covered by drawings to different scales the larger scale drawing is to be worked to.

Do not scale drawing. Figured dimensions to be worked to in all cases.

CDM REGULATIONS 2015. All current drawings and specifications for the project must be read in conjunction with the Designer's Hazard and Environment Assessment Record

All intellectual property rights reserved.

Layouts have been drawn in reference to Prospect Place 01 General Arrangement Plans.

KEY LEGEND

-  Riser
-  Cupboard

Floor Finishes

-  Yorkstone
-  Concrete Pavers
-  Timber
-  Porcelain Tiles
-  Vinyl Sheet

Domestic appliances

-  Combined Washer Dryer
-  Washer
-  Dryer

Room annotations

AFF (above finished floor) - Ceiling height

Plan representation


-  Where columns are oblique the hatched area shows the section at 1.5 m above finished floor level and the white area shows the projection below.

1	19.03.21	Second Issue	RC	AA
0	08.12.20	First Issue	RC/AB	AA

REV	DATE	DESCRIPTION	BY	CHK
-----	------	-------------	----	-----

Drawing Status

S2 - For Information

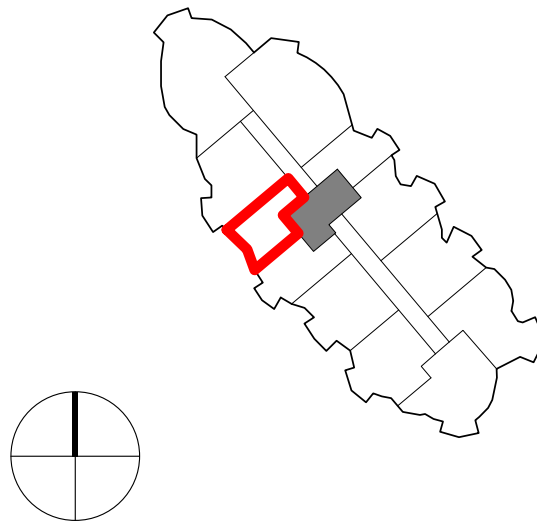

PRP

Project
BATTERSEA POWER STATION, PHASE 3A

Drawing Title:
Apartment Type PP1.06.08

Project No	Sheet	Scale	Revision:
03 (Phase 3)	A1	As indicated	REV 1

Project-Originator-Zone-Level-Type-Role-Number

C03- PRP- PP1- 06- DRG- AR-0297