

Do not Scale. Use figured dimensions only. All dimensions to be checked on site


All drawings to be read in conjunction with the Engineers' drawings.

Any discrepancies between consultants drawings to be reported to the Architect before any work commences.

The Contractor's attention is drawn to the Health & Safety matters identified in the Health & Safety plan as being potentially hazardous.





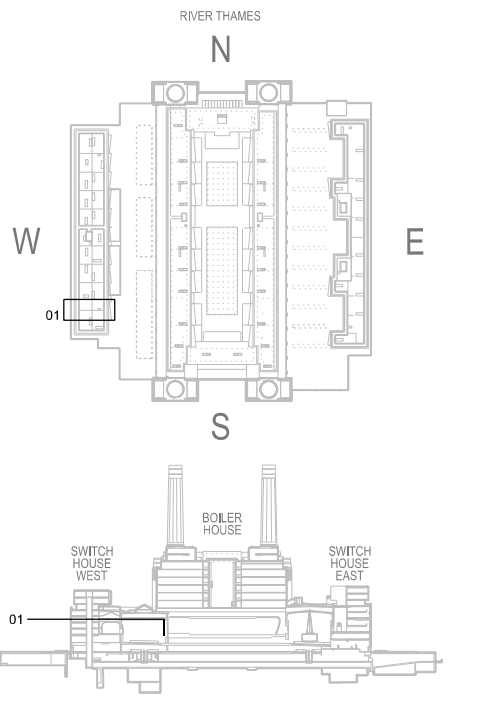


These items should not be considered as a complete and final list.

The Work Package Contractor's normal Health and Safety obligations still apply when undertaking constructional operations both on and off site.



HERITAGE '33

KEY:

- | | |
|---|---------------------|
|  | MECHANICAL CUPBOARD |
|  | ELECTRICAL CUPBOARD |
|  | WASHING MACHINE |
|  | MECHANICAL RISER |
|  | VERTICAL FCU |
|  | WARDROBE FCU |
|  | DRAINAGE STACK |

-	15/01/2018	FOR INFORMATION	IB	SW
A	31/03/2020	FOR INFORMATION	MCM	IB
Rev	Date	Description	By	Chkd

WilkinsonEyre

Wilkinson Eyre Architects +44 (0) 20 7608 7900 T
33 Bowling Green Lane, London +44 (0) 20 7608 7901 F
EC1R 0BJ, United Kingdom www.wilkinsoneyre.com

Client:

BATTERSEA PROJECT
PHASE 2



Projec

BATTERSEA POWER STATION PHASE 2 RESIDENTIAL FIT OUT

Drawing Title

SWITCH HOUSE WEST - FLAT 4.15 -
GENERAL ARRANGEMENT PLAN - PROPOSED

Scale at A1 1:25

Issue Status


INFORMATION

Drawing and CAD File Number

02 - 028 - 26100 - AR - DRG - 50550

Rev

A

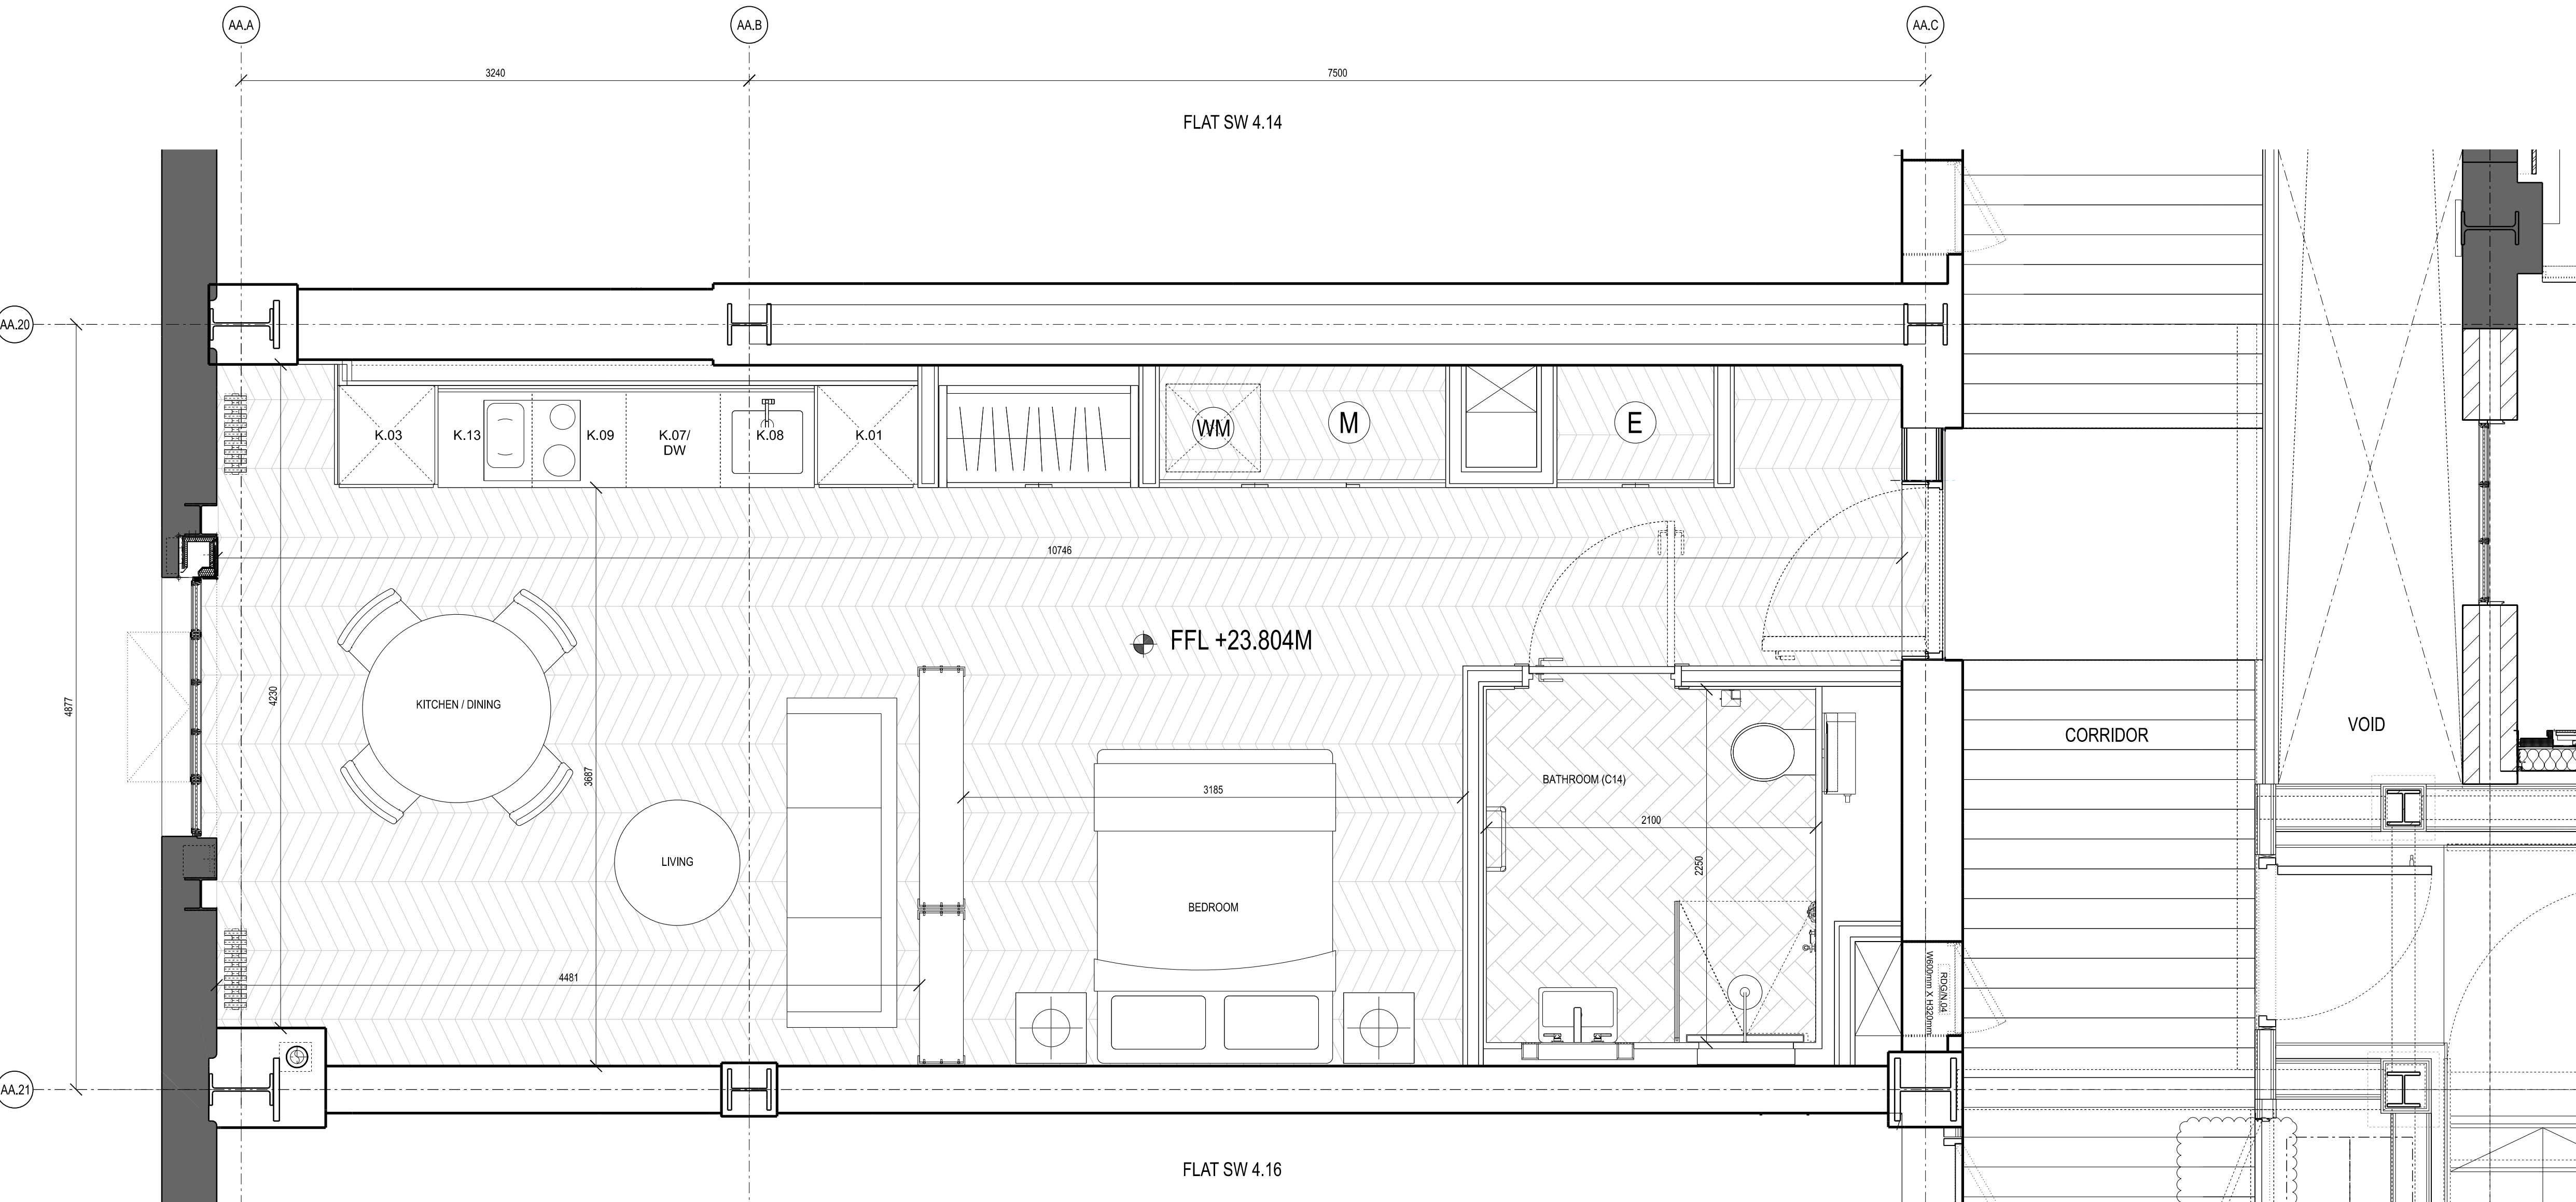

01 FLAT SW 4.15 - GENERAL ARRANGEMENT PLAN - PROPOSED
1:25

