
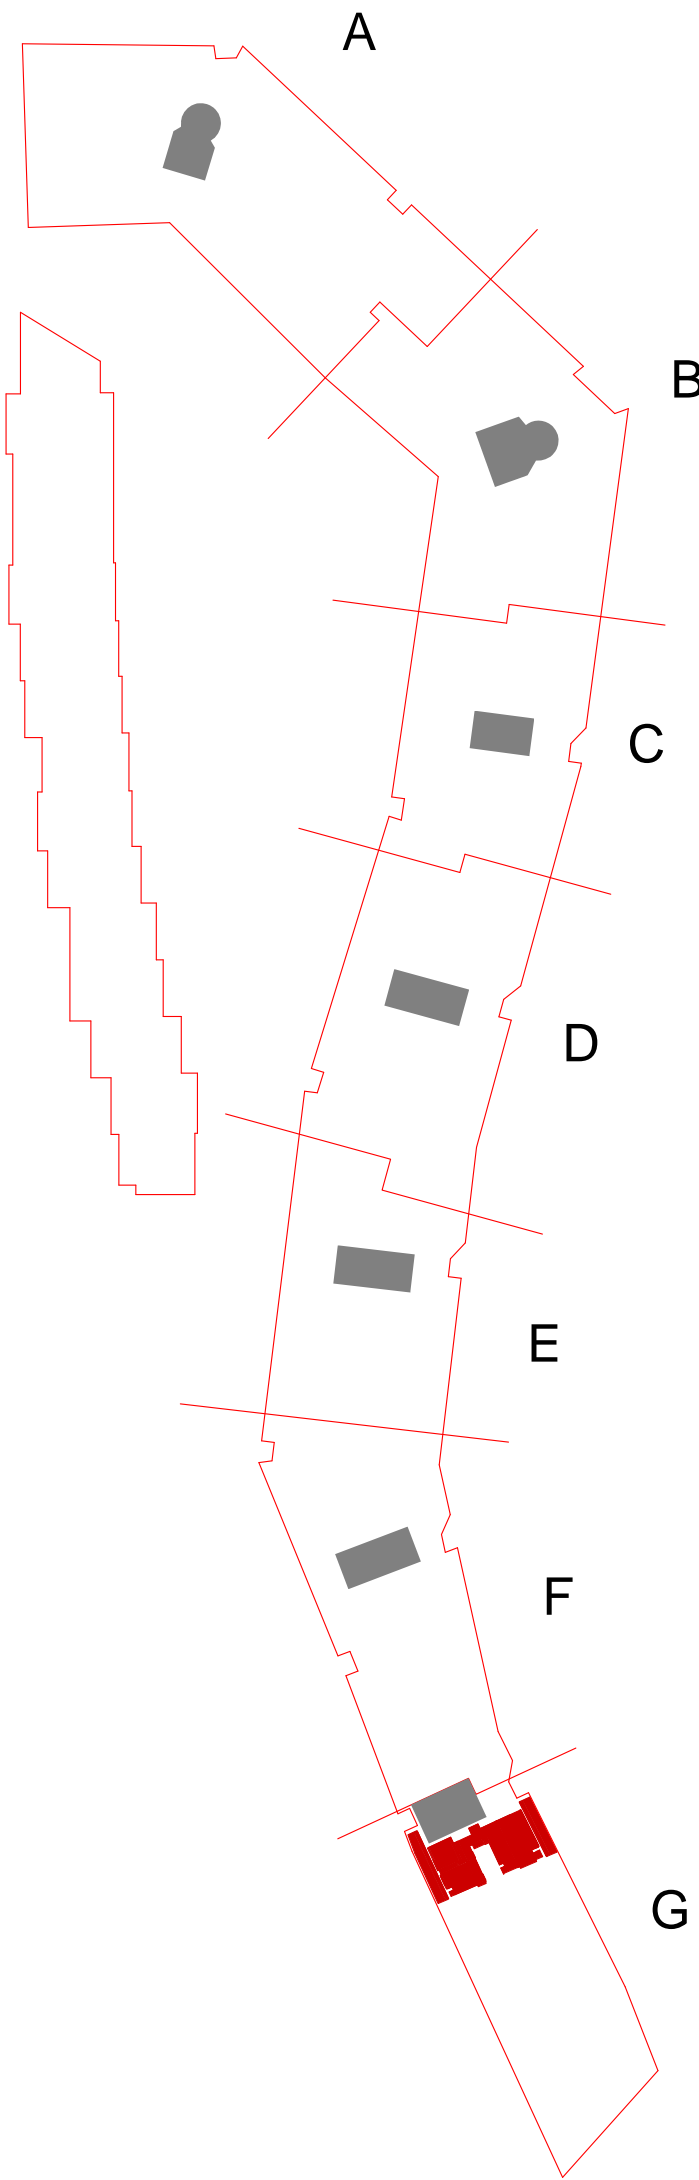


2 Bed
Type 2-40-B

Apartment Numbers:
G.09.01
G.10.01
G.11.01
G.12.01


All layouts and dimensions may be subject to change in line with the coordination of structure and services, together with design development and building tolerances, or events outside the architect's control. Dimensions and layout are subject to final contractor design. The architect accepts no responsibility for any resulting implications or decisions, commercial or otherwise, made on the basis of this information.

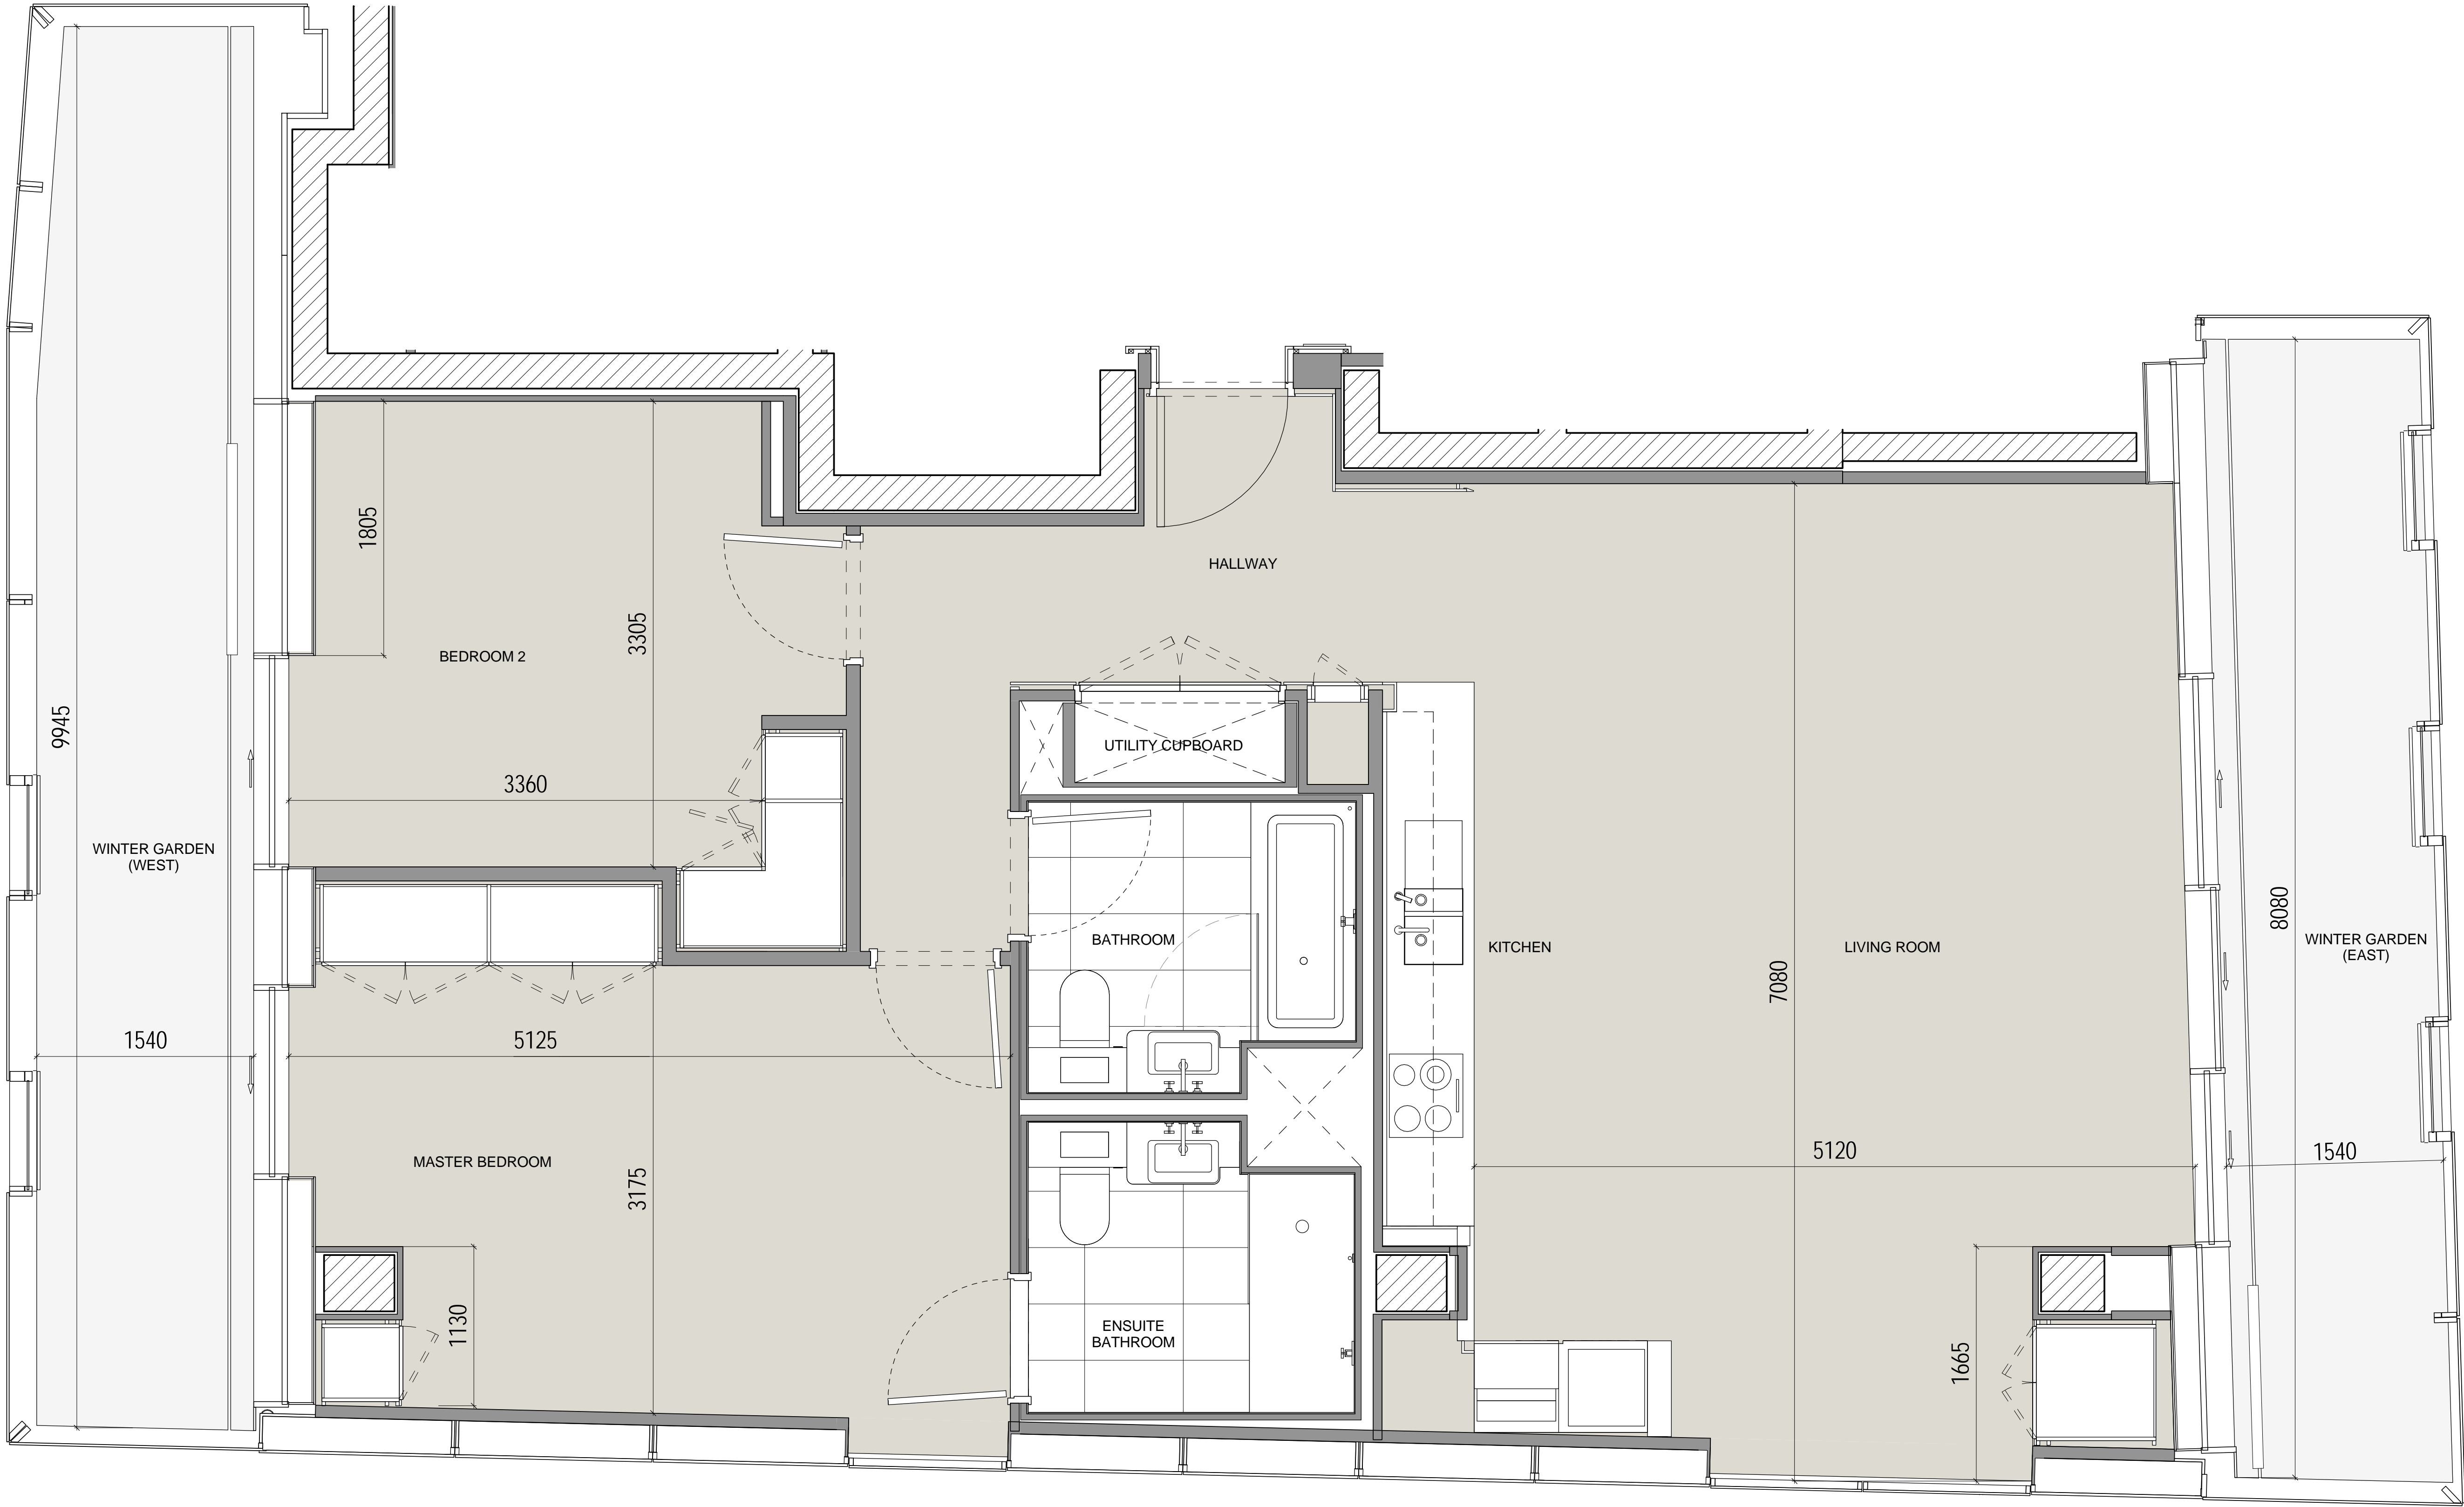

Ian Simpson Architects (Partnership) LLP
Ian Simpson Architects Ltd
Note:
This drawing is copyright.
Do not scale off dimensions.
All dimensions to be checked on site by contractor.
Contractor to report any dimensional discrepancies, errors
or omissions prior to commencing on site.

NOTE FOR ALL REVISIONS
Please see Design Change Log
for details of changes.
7283-Z1-A-F900-SCH-XX-100

Rev	Date	Description	Rev	Date	Description	Rev	Date	Description

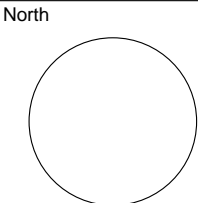

Project Title
Battersea Power Station
Phase One - RS-1A

Drawing Title
Apartment Type 2-40-B

Status
For Information

Scale
1:25 @ A1

Date
30th October 2015

Job No
7283

Drawing No
7283-Z3-A-F900-PL-240B-5000

Revision
A00

IAN
SIMPSON
ARCHITECTS

Riverside, 4 Commercial Street, Manchester, M15 4RG
T +44 (0)161 835 2345 F +44 (0)161 837 4808
S - 8 Roberts Place, London EC1R 6BB
T +44 (0)20 7549 4000 F +44 (0)20 7490 5331
mail@iansimpsonarchitects.com

© Ian Simpson Architects (Partnership) LLP / Ian Simpson Architects Ltd