
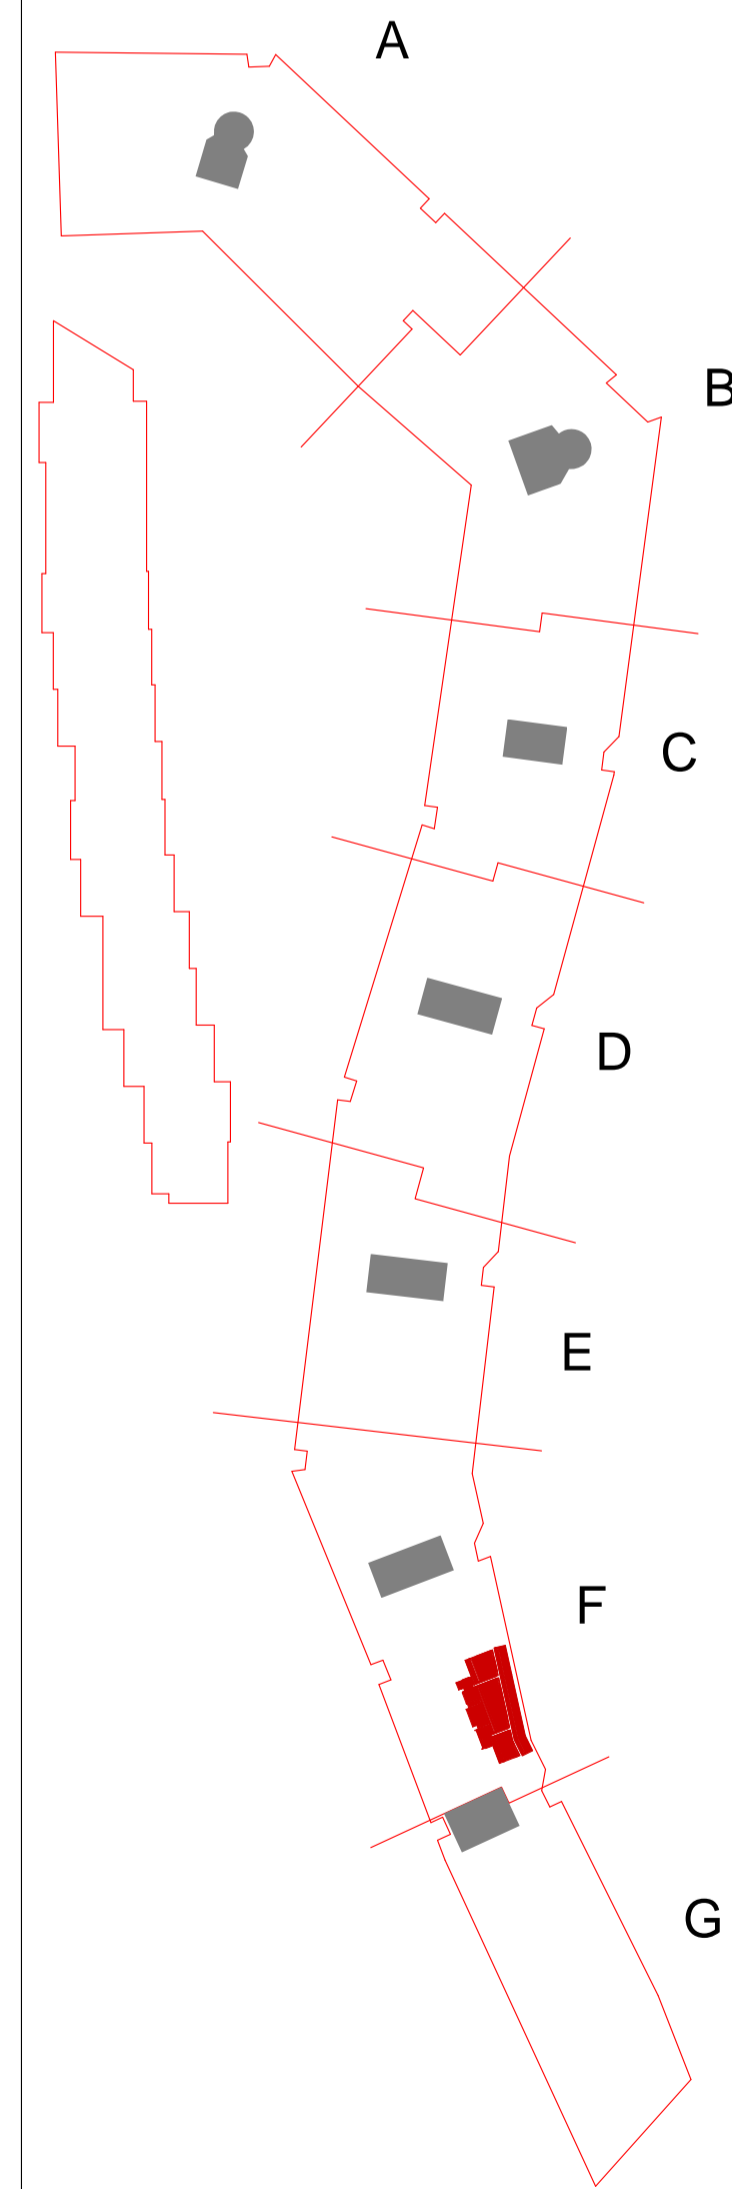


2 Bed Type 2-30-A

Apartment Numbers:
 F.05.02
 F.06.02
 F.07.02
 F.08.02
 F.14.02


All layouts and dimensions may be subject to change in line with the coordination of structure and services, together with design development and building tolerances, or events outside the architect's control. Dimensions and layout are subject to final contractor design. The architect accepts no responsibility for any resulting implications or decisions, commercial or otherwise, made on the basis of this information.

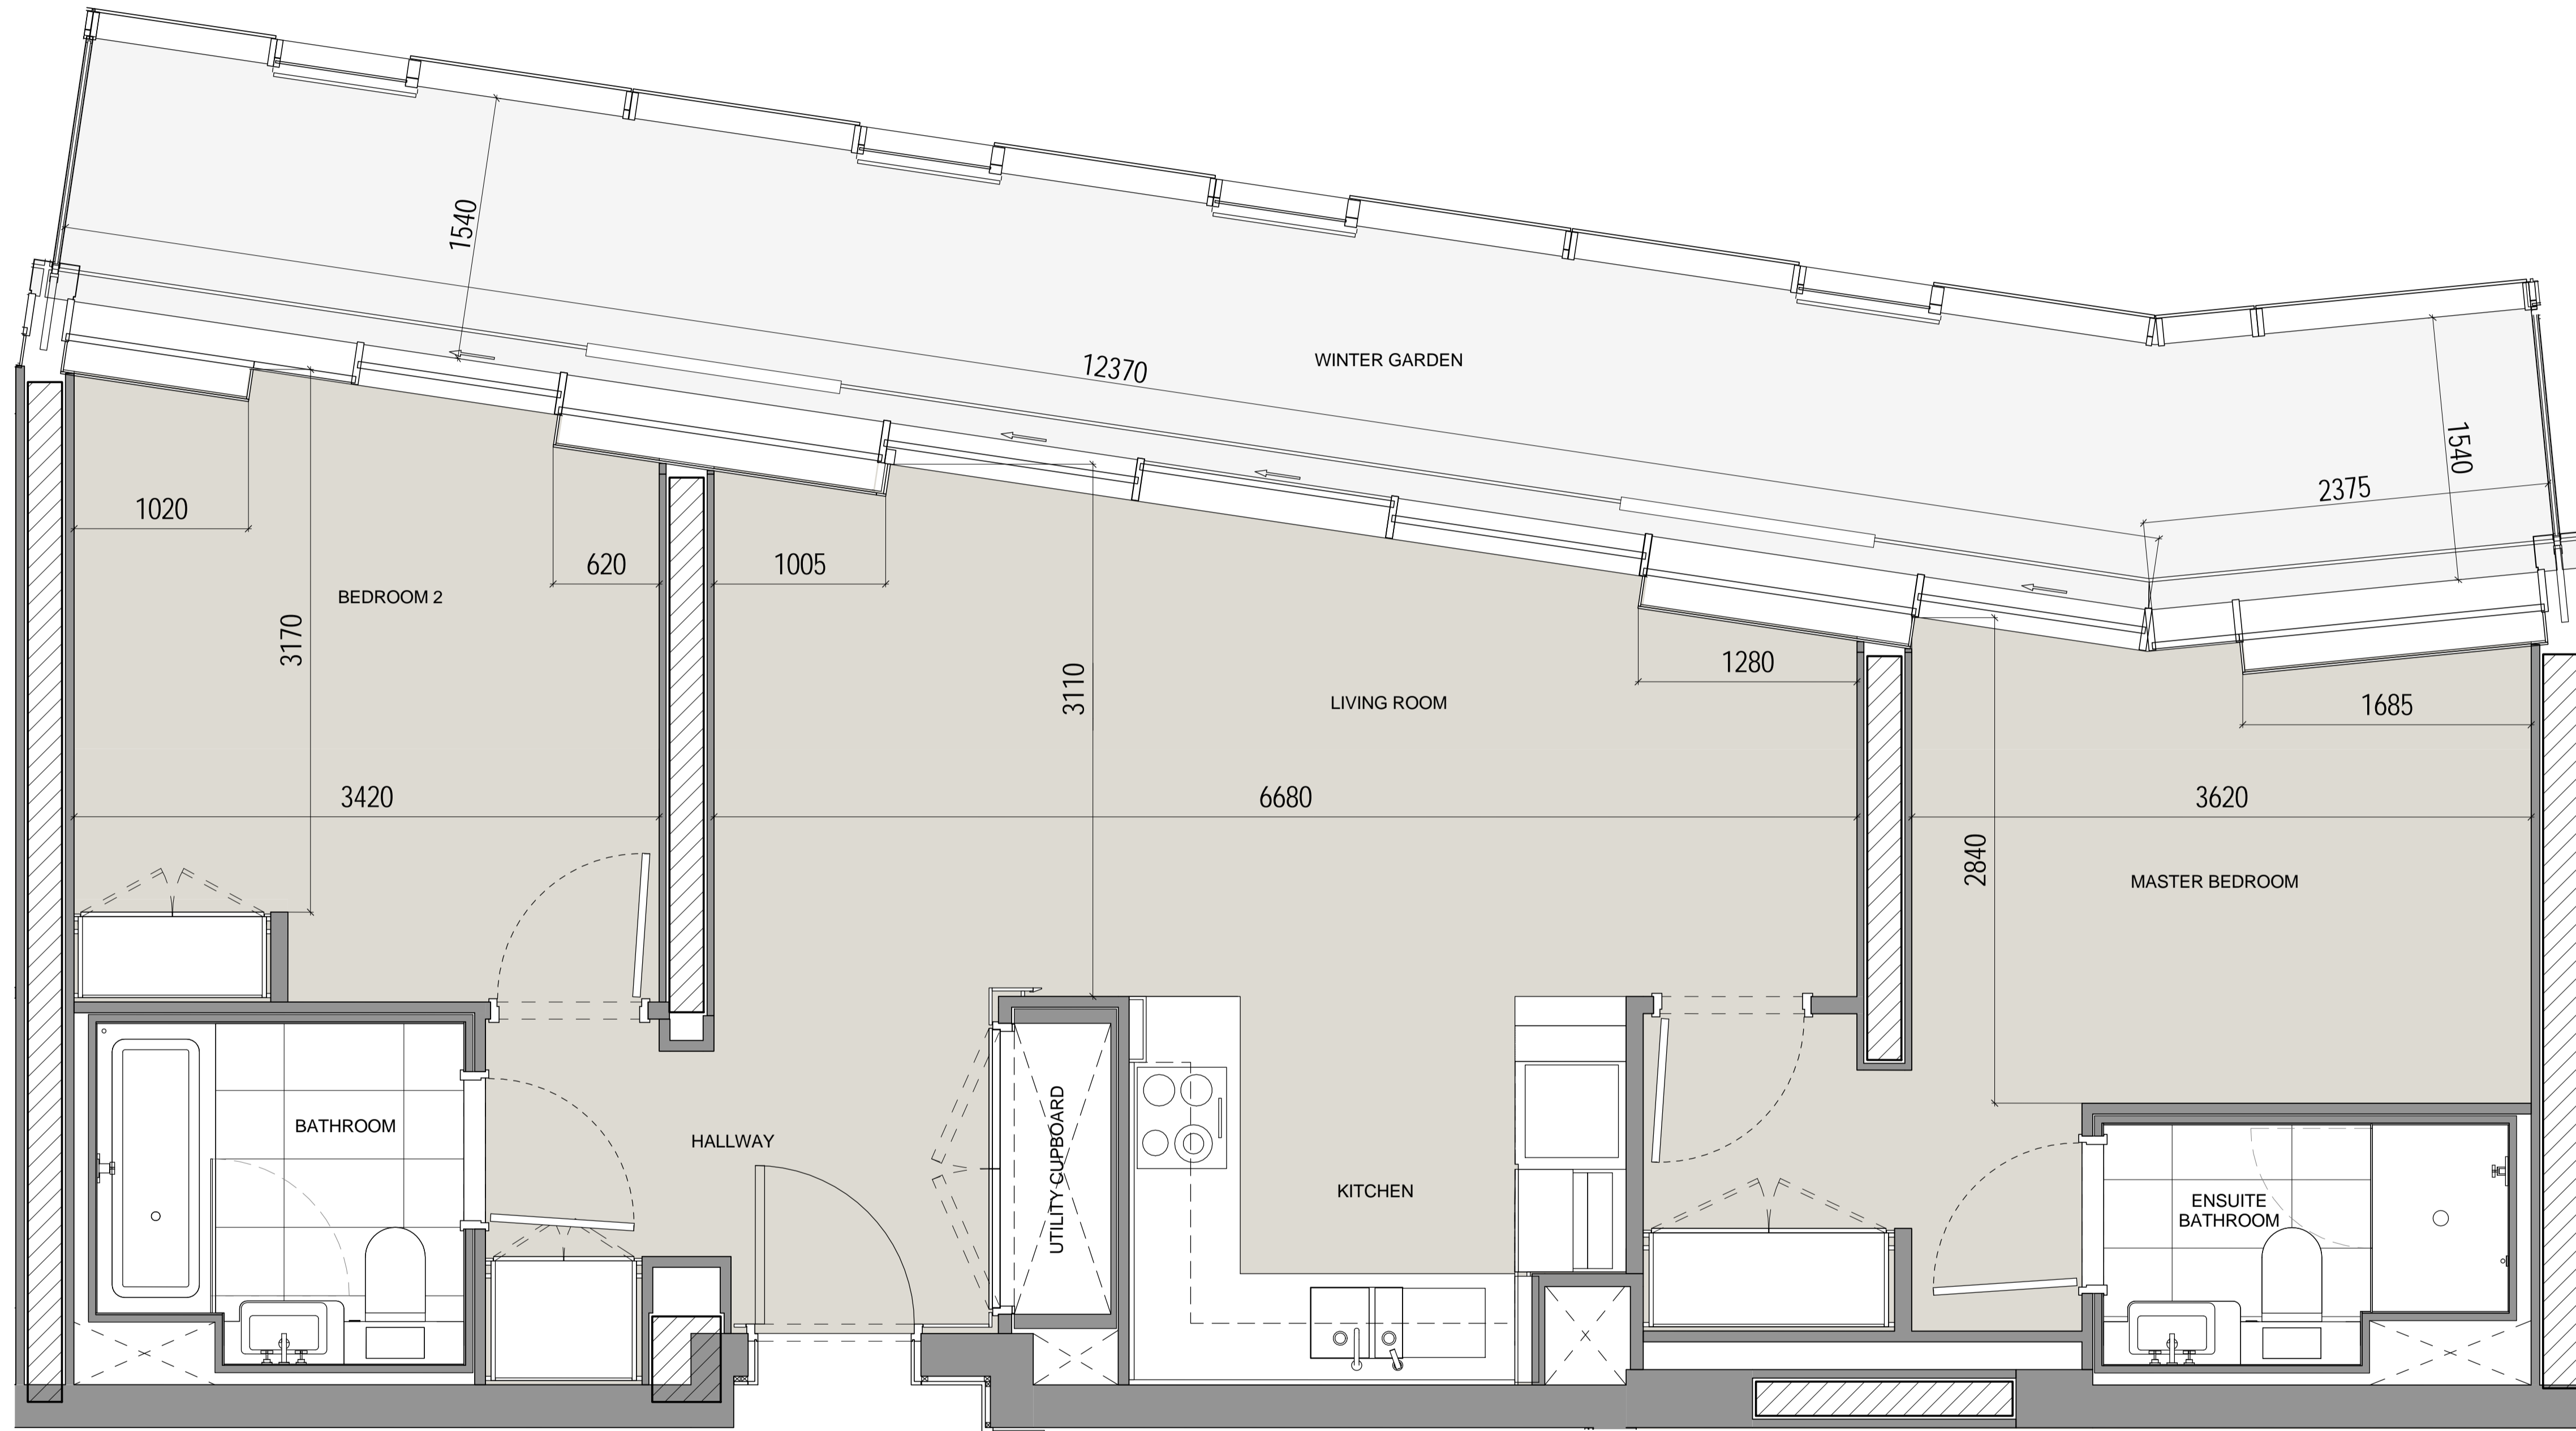

Ian Simpson Architects (Partnership) LLP
 Ian Simpson Architects Ltd
 Note:
 This drawing is copyright.
 Do not scale off dimensions.
 All dimensions to be checked on site by contractor.
 Contractor to report any dimensional discrepancies, errors
 or omissions prior to commencing on site.

NOTE FOR ALL REVISIONS
 Please see Design Change Log
 for details of changes.
 7283-Z1-A-F900-SCH-XX-100

Rev	Date	Description	Rev	Date	Description	Rev	Date	Description

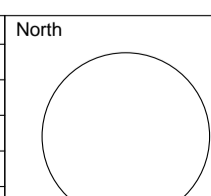

Project Title
**Battersea Power Station
 Phase One - RS-1A**
 Drawing Title
Apartment Type 2-30-A

Status For Information		Date
Scale	1:25 @ A1	30th October 2015
Job No	7283	Drawing No
7283-Z3-A-F900-PL-230A-5000		Revision
		A00

IAN SIMPSON ARCHITECTS
 Riverside, 4 Commercial Street, Manchester, M15 4RG
 T +44 (0)161 835 2345 F +44 (0)161 839 4888
 5 - 8 Roberts Place, London, EC1R 8BB
 T +44 (0)20 7549 4888 F +44 (0)20 7495 3311
 mail@iansimpsonarchitects.com
 © Ian Simpson Architects (Partnership) LLP / Ian Simpson Architects Ltd